


SECOND FLOOR

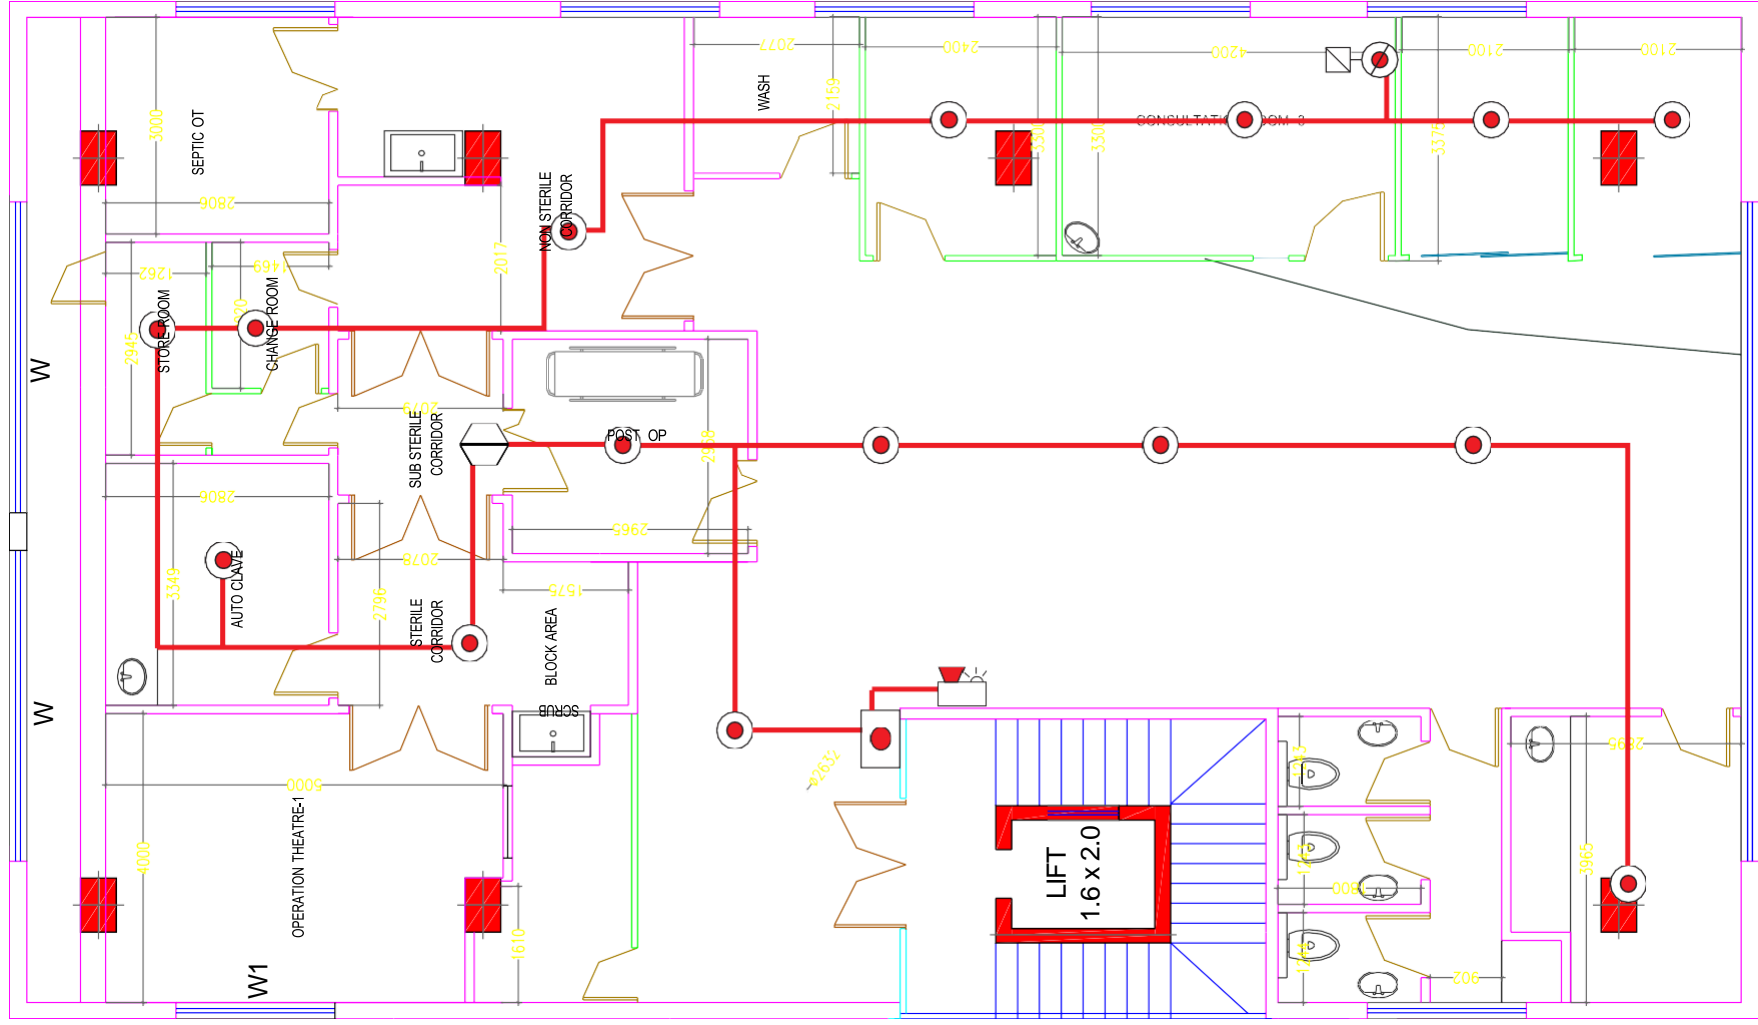

THIRD FLOOR