



LEGEND	DESCRIPTION	QTY
	ADDRESSABLE MULTISENSOR	49
	ADDRESSABLE MULTISENSOR ABOVE FALSE CEILING	28
	ADDRESSABLE MANUAL CALL POINT	3
	ADDRESSABLE SOUNDER BEACON	

TITLE: 6A-6TH FLOOR			

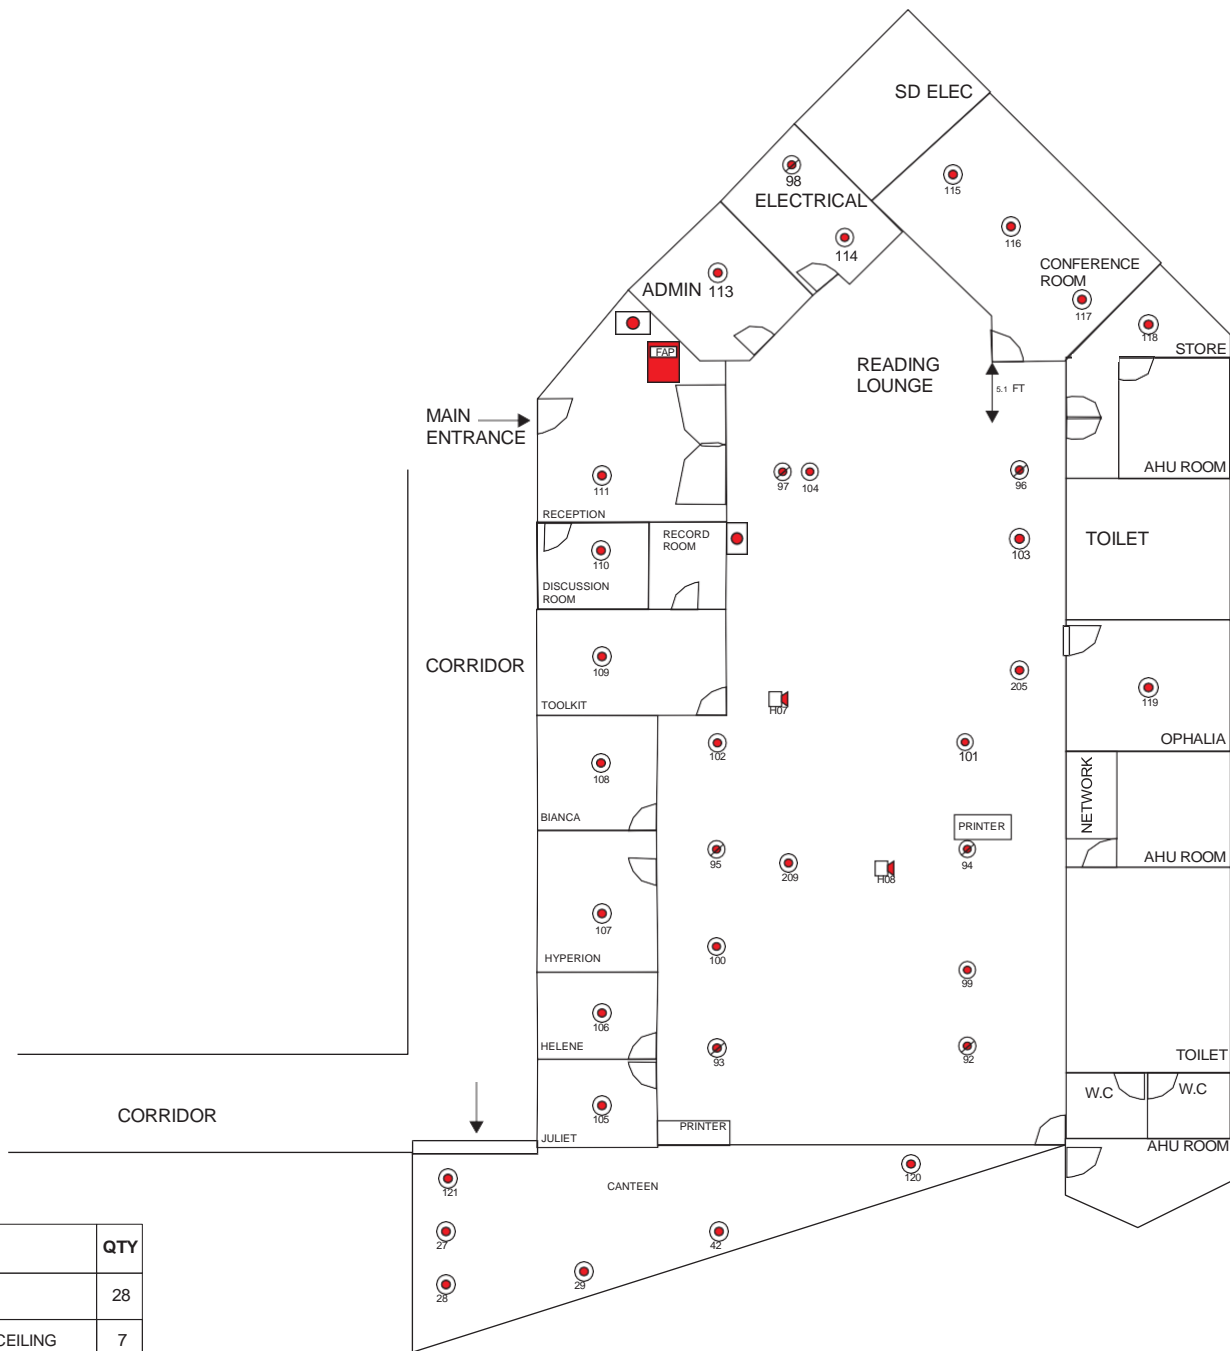


LEGEND	DESCRIPTION	QTY
	ADDRESSABLE MULTISENSOR	28
	ADDRESSABLE MULTISENSOR ABOVE FALSE CEILING	7
	ADDRESSABLE MANUAL CALL POINT	1
	ADDRESSABLE SOUNDER BEACON	2
	ADDRESSABLE FIRE ALARM CONTROL PANEL	2

TITLE: 6B-6TH FLOOR			

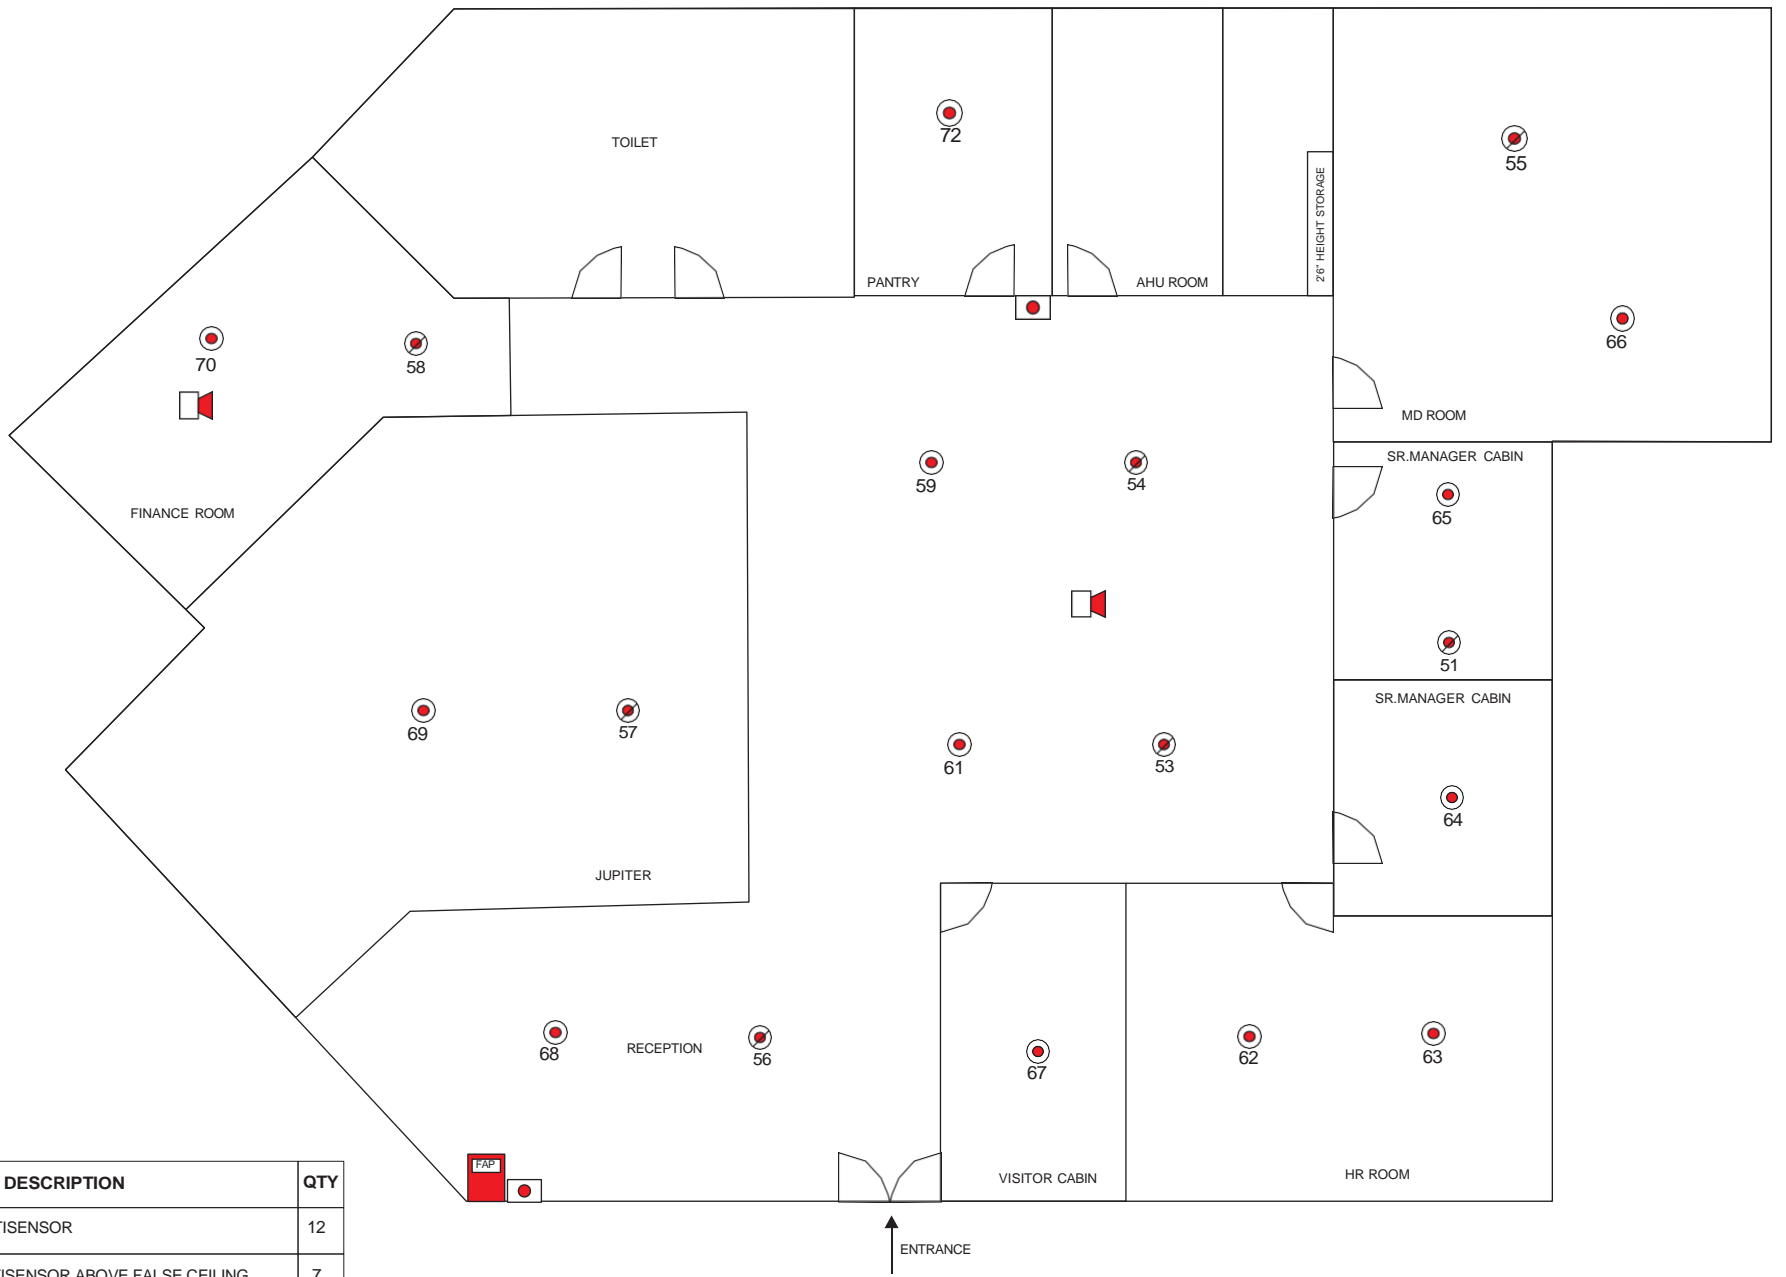


LEGEND	DESCRIPTION	QTY
	ADDRESSABLE MULTISENSOR	12
	ADDRESSABLE MULTISENSOR ABOVE FALSE CEILING	7
	ADDRESSABLE MANUAL CALL POINT	2
	ADDRESSABLE SOUNDER BEACON	2
	ADDRESSABLE FIRE ALARM CONTROL PANEL	1

TITLE: 7A-7TH FLOOR			

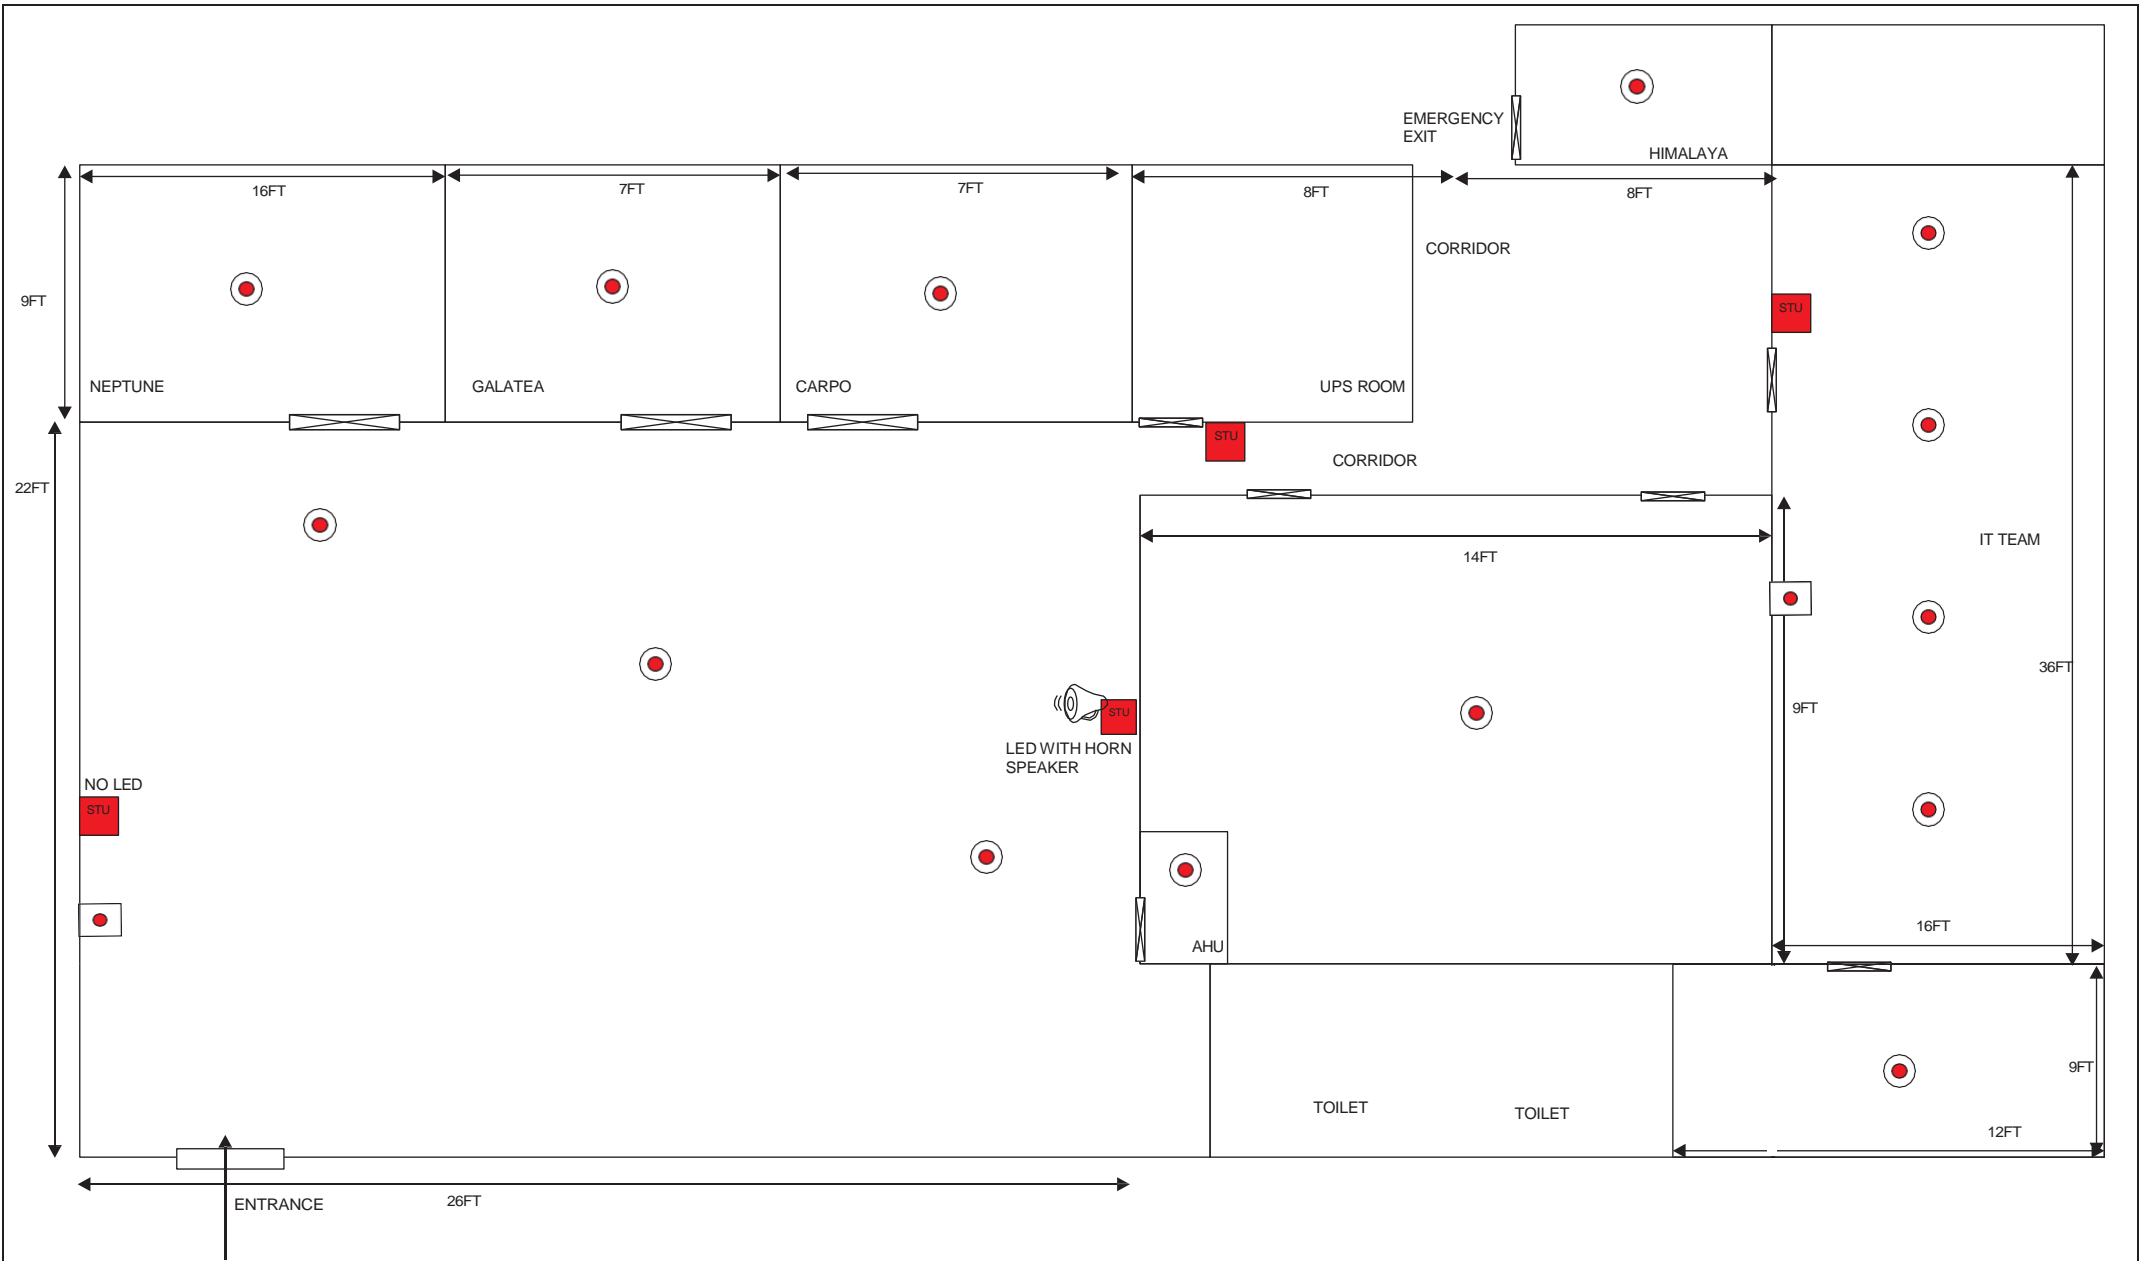


LEGEND	DESCRIPTION	QTY
	WIRELESS ADDRESSABLE SMOKE DETECTOR	14
	WIRELESS ADDRESSABLE MANUAL CALL POINT	2
	WIRELESS SIGNAL TRANSMITTER UNIT	4

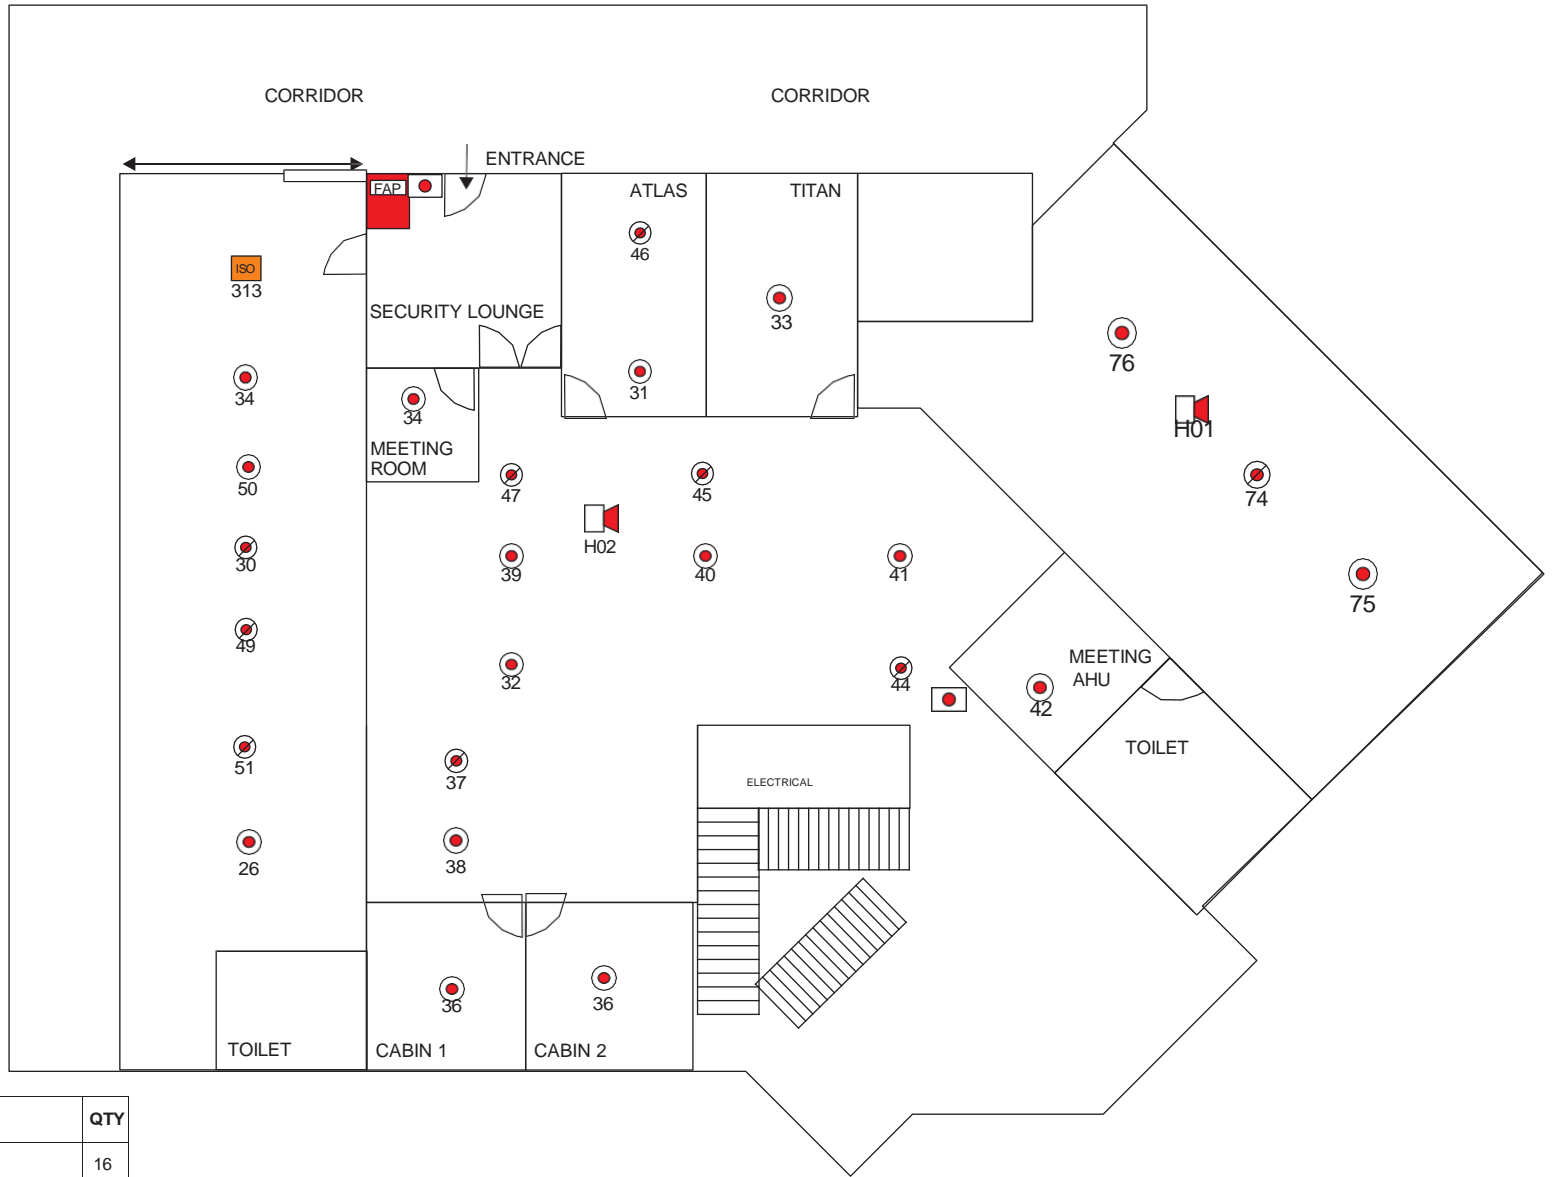


LEGEND	DESCRIPTION	QTY
	ADDRESSABLE MULTISENSOR	16
	ADDRESSABLE MANUAL CALL POINT	2
	ADDRESSABLE MULTISENSOR ABOVE FALSE CEILING	9
	ADDRESSABLE SOUNDER BEACON	1
	ADDRESSABLE SHORT CIRCUIT ISOLATOR	1
	ADDRESSABLE FIRE ALARM CONTROL PANEL	1


TITLE: 7C-7TH FLOOR

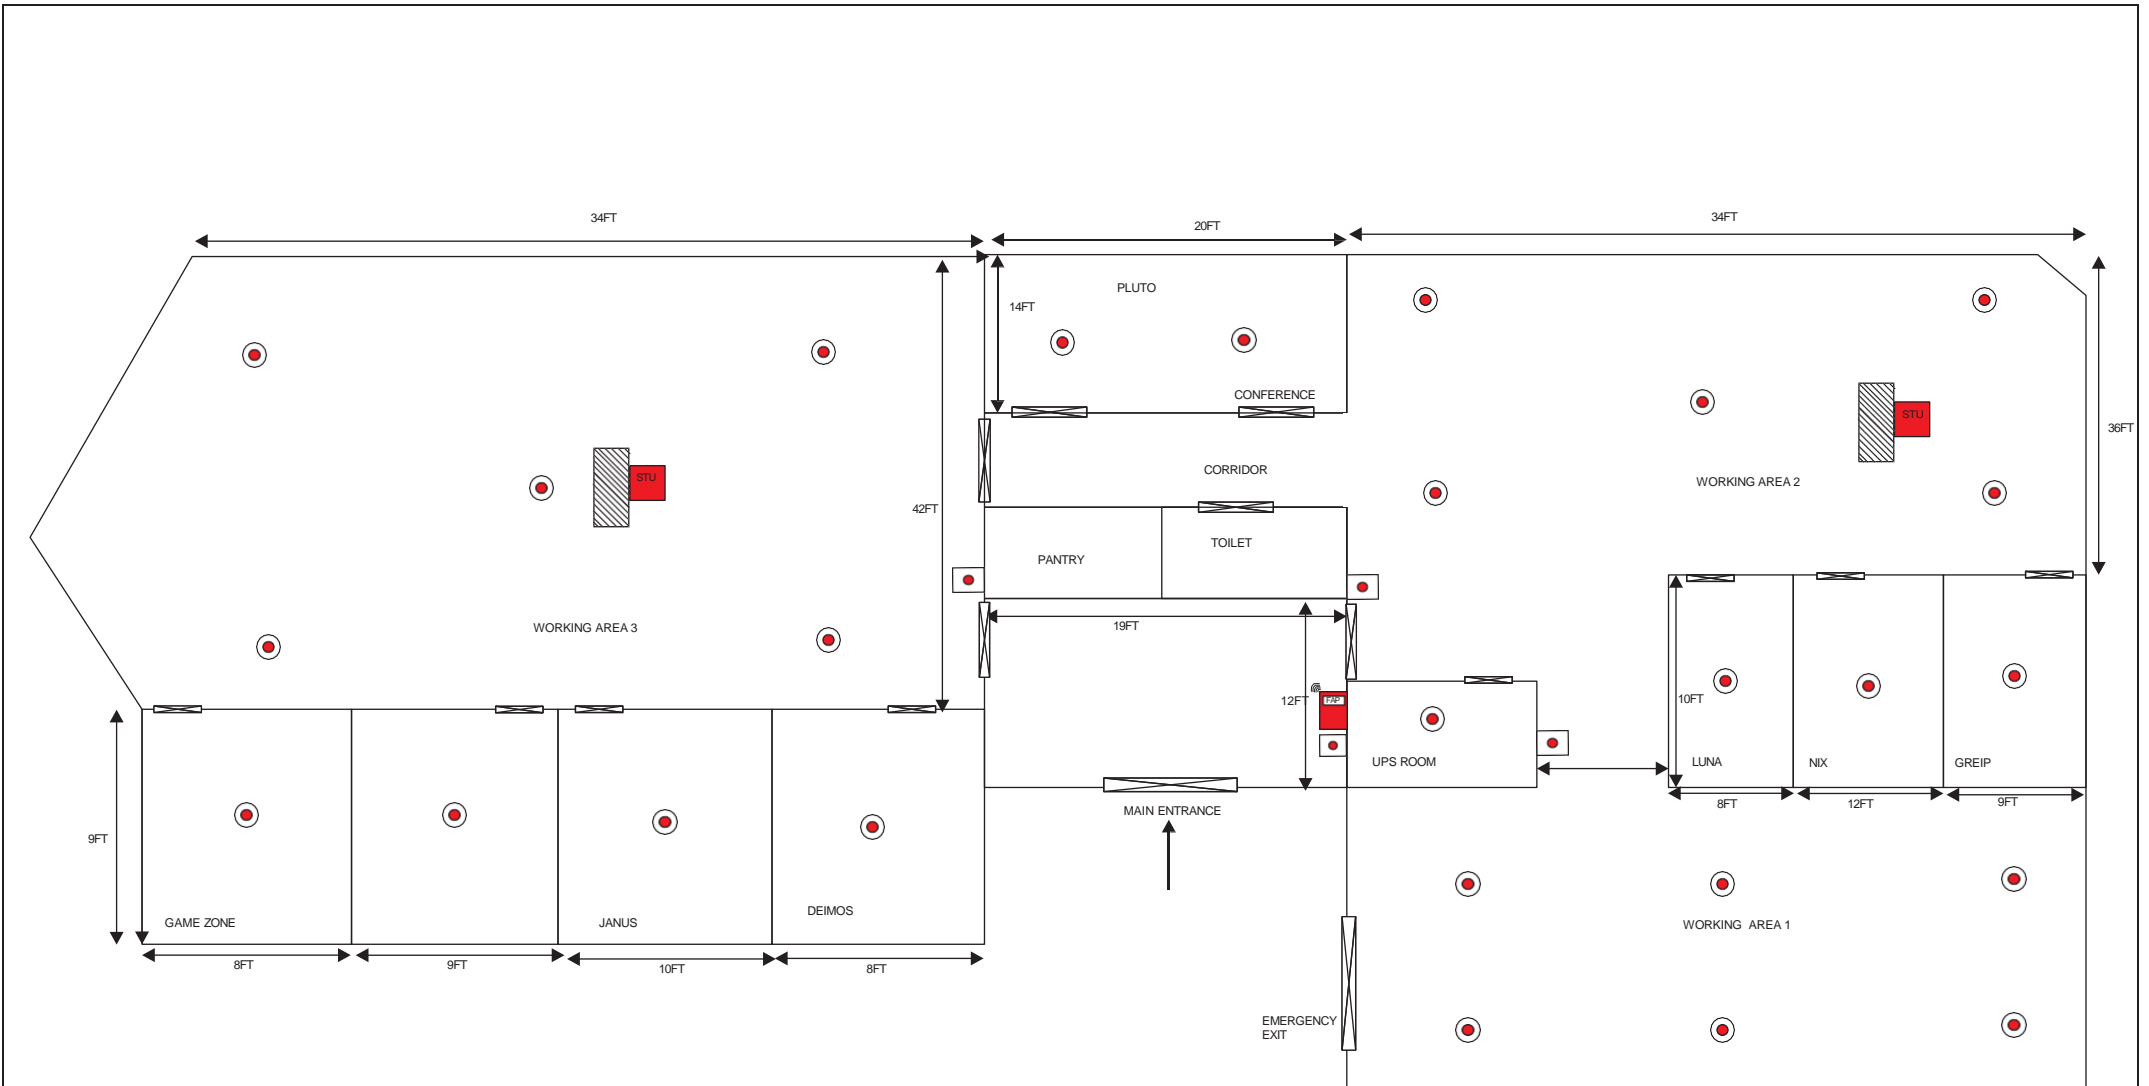



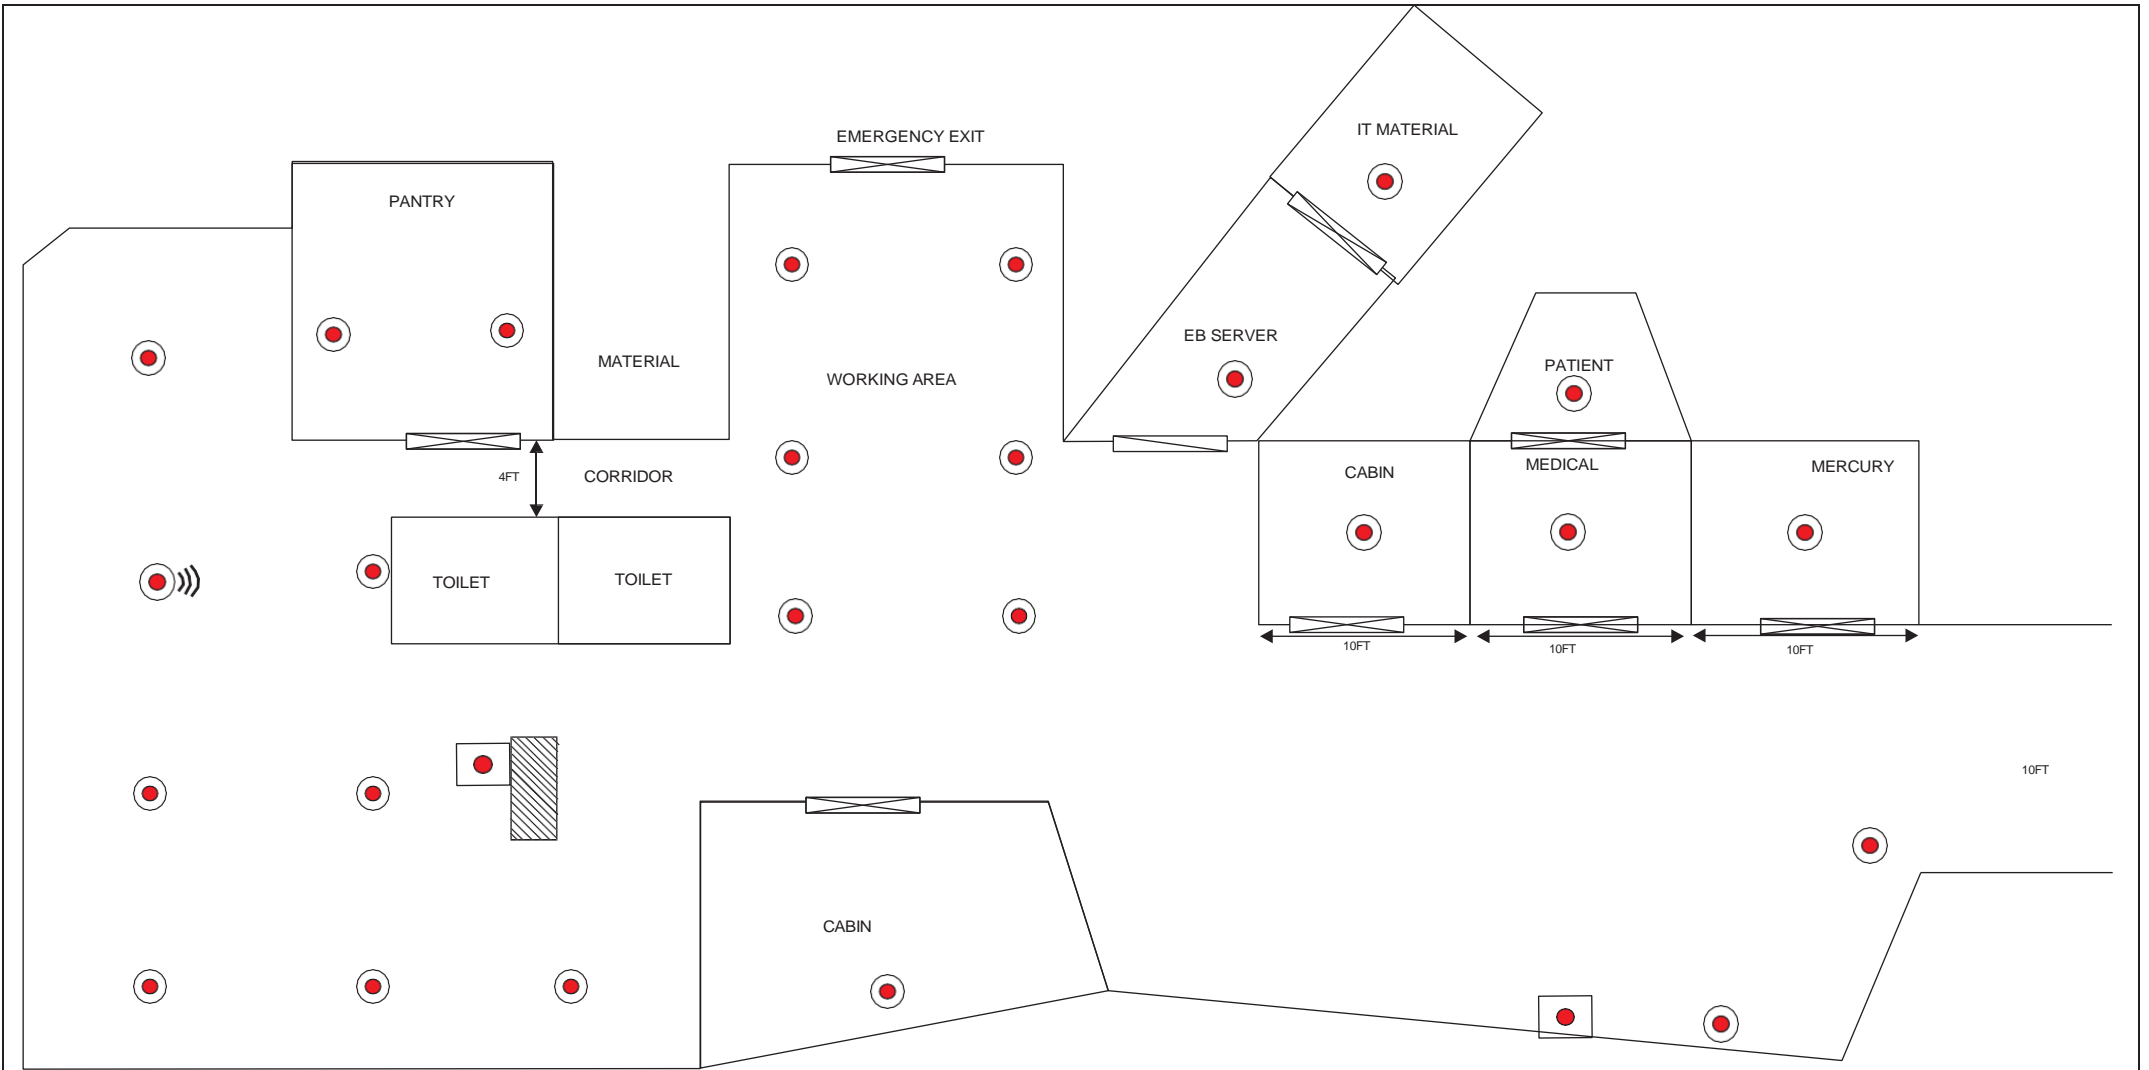

LEGEND	DESCRIPTION	QTY
	WIRELESS ADDRESSABLE SMOKE DETECTOR	26
	WIRELESS ADDRESSABLE MANUAL CALL POINT	3
	WIRELESS ADDRESSABLE SOUNDER BEACON	2
	WIRELESS ADDRESSABLE FIRE ALARM PANEL	1
TITLE: 7D-7TH FLOOR		

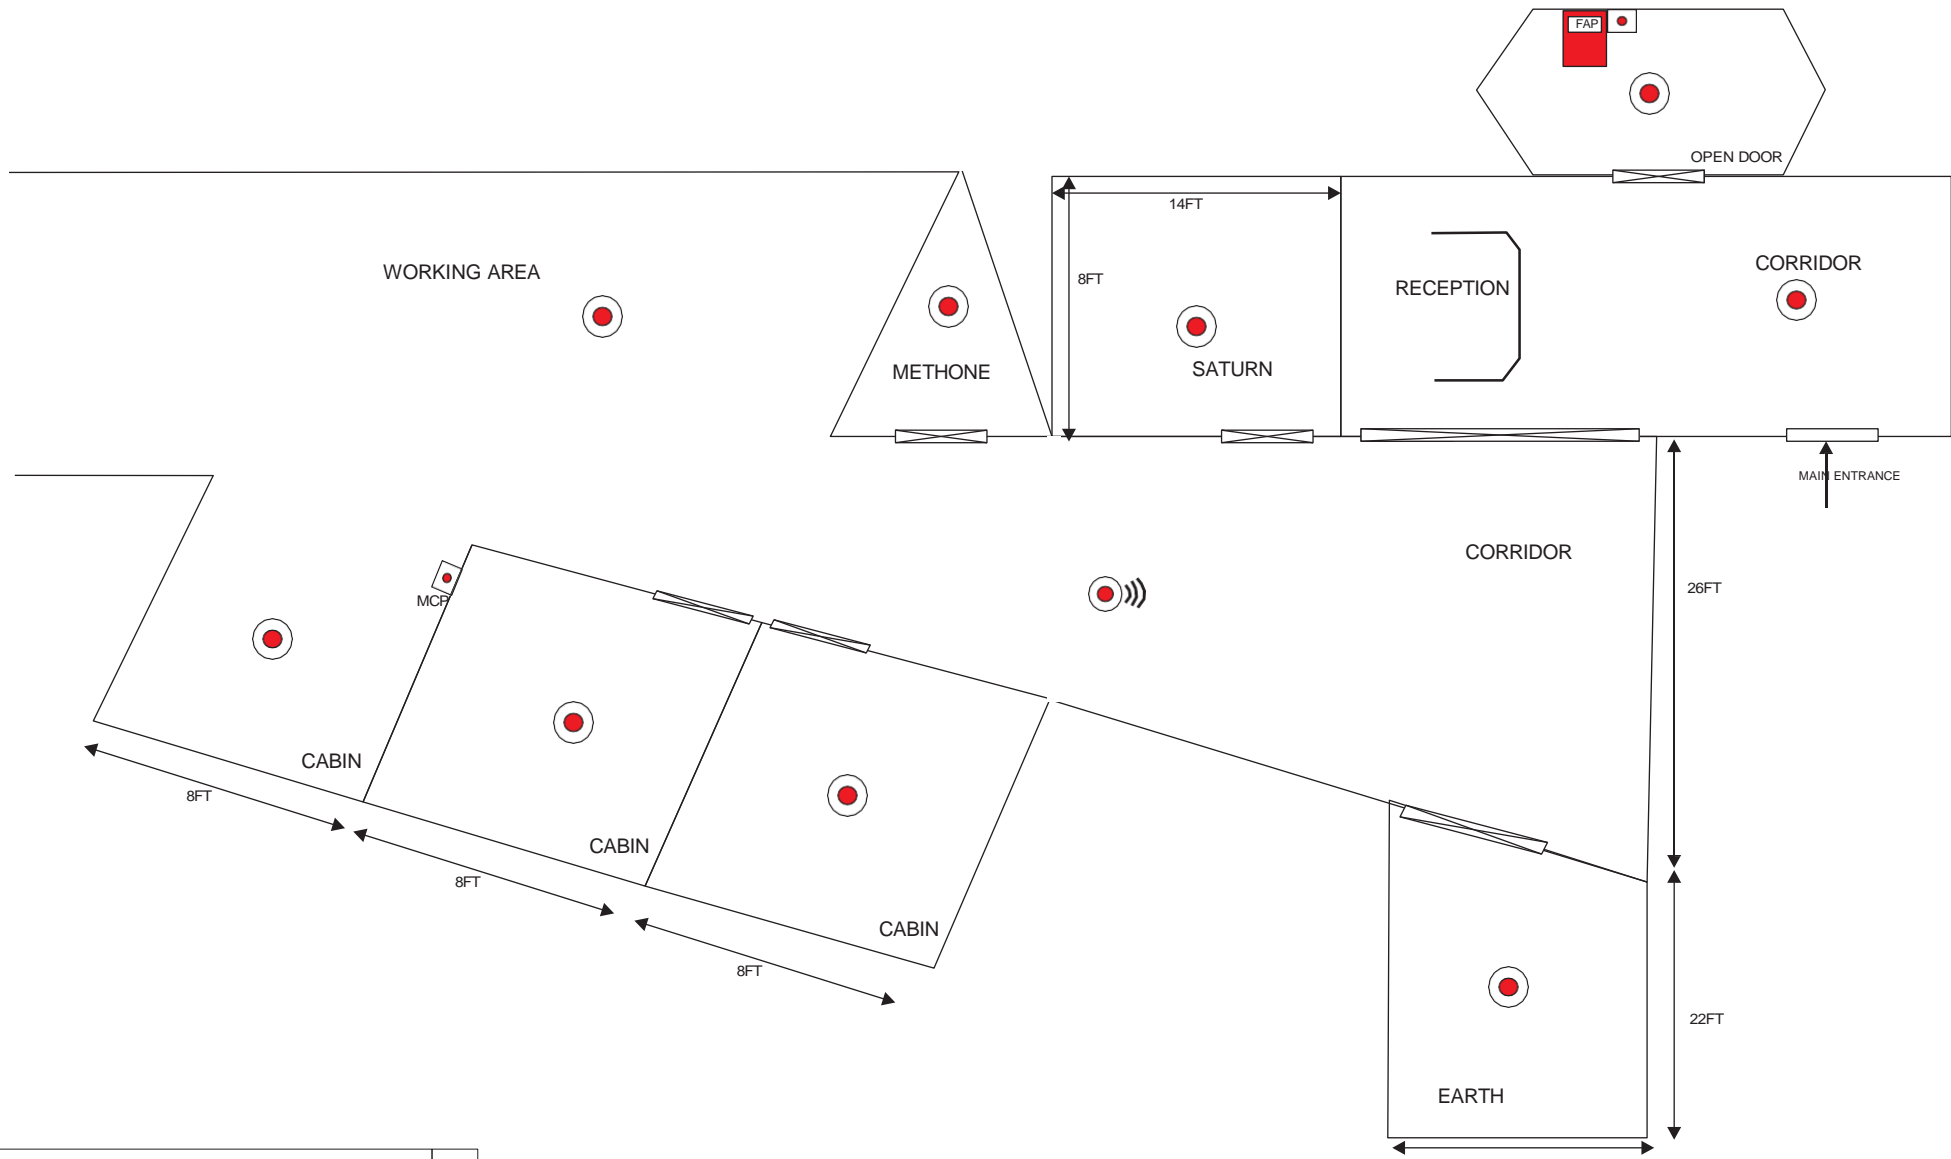

LEGEND	DESCRIPTION	QTY				
	ADDRESSABLE MULTISENSOR	24				
	ADDRESSABLE MULTISENSOR WITH SOUNDER	1	TITLE: 4A-4TH FLOOR			
	ADDRESSABLE MANUAL CALL POINT	2				



TITLE: 4B-4TH FLOOR

LEGEND	DESCRIPTION	QTY
	WIRELESS ADD MULTISENSOR	9
	WIRELESS ADD MULTISENSOR WITH SOUNDER	1
	WIRELESS ADDRESSABLE MANUAL CALL POINT	2
	WIRELESS ADDRESSABLE FIRE ALARM PANEL	1