


GROUND FLOOR(FIRE)

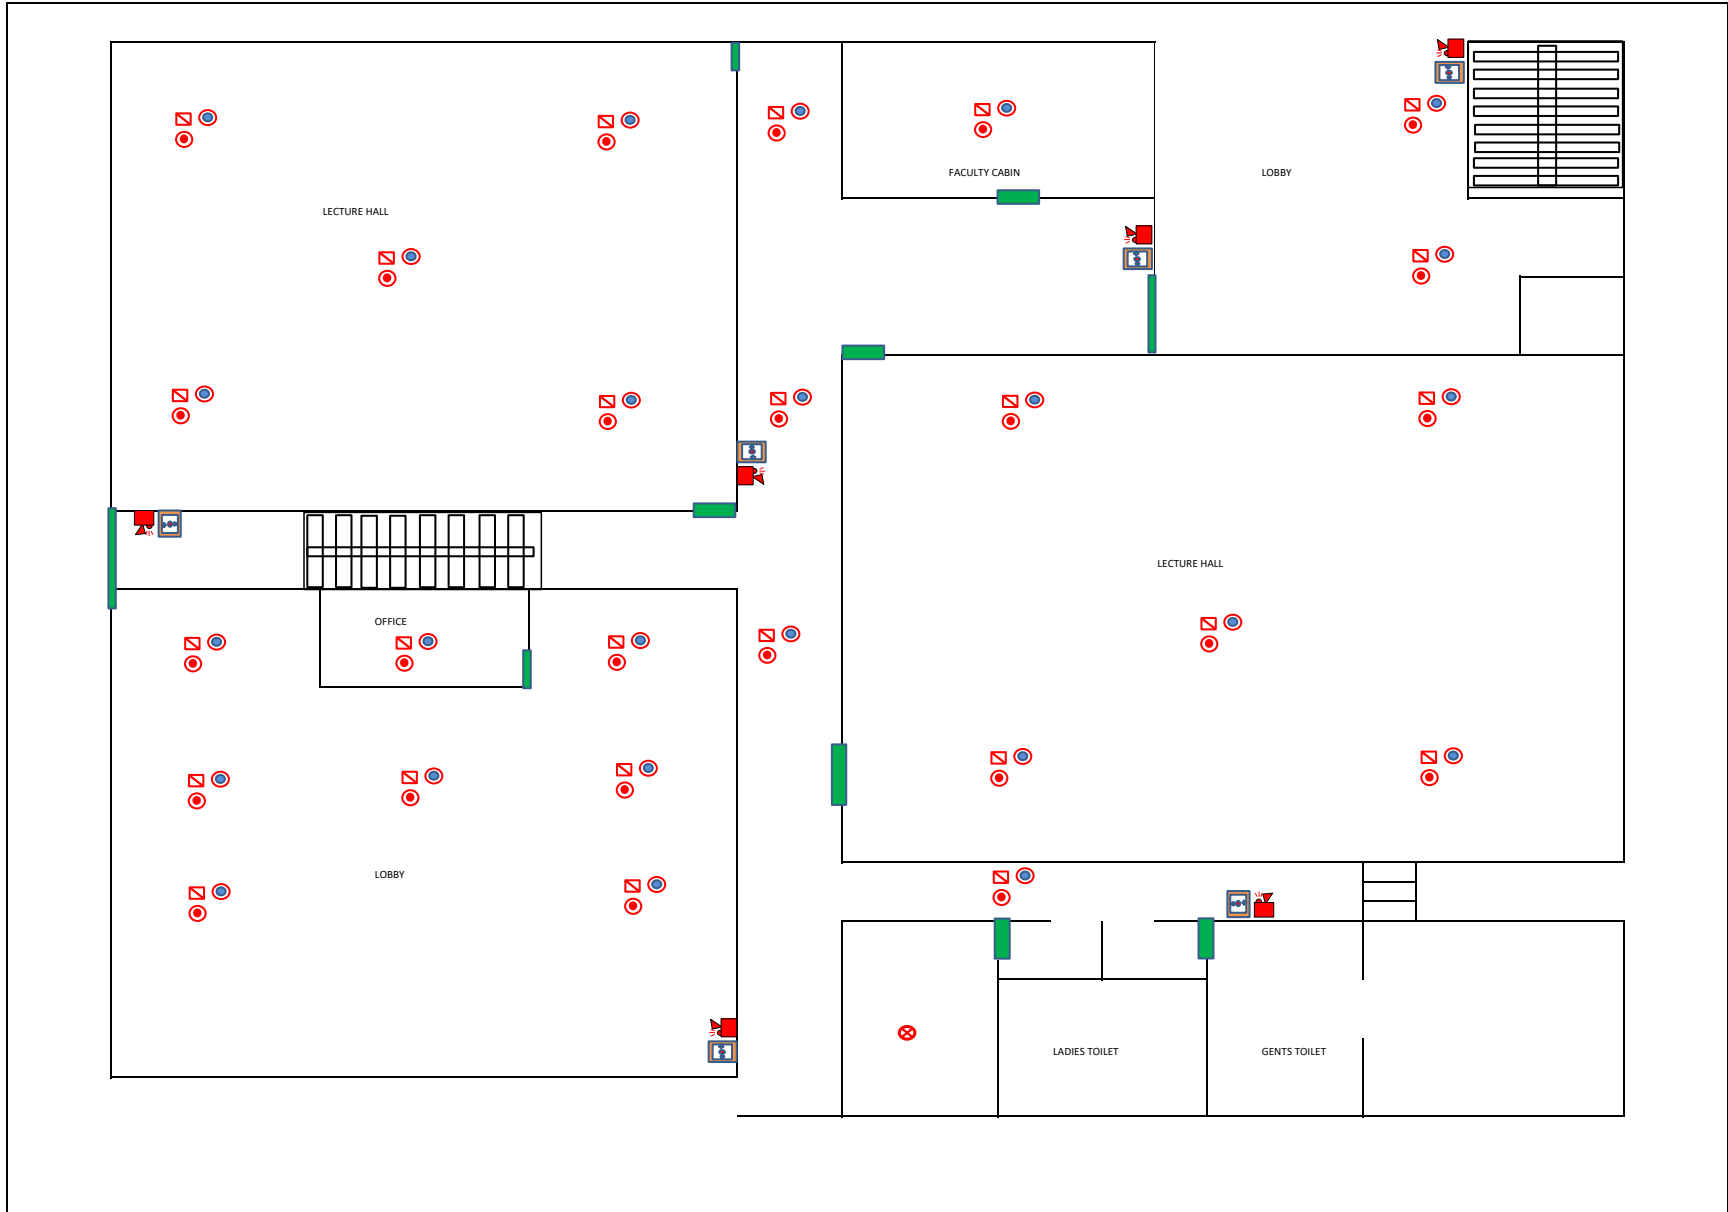


GROUND FLOOR(SPEAKER)







GROUND FLOOR(Access Control)

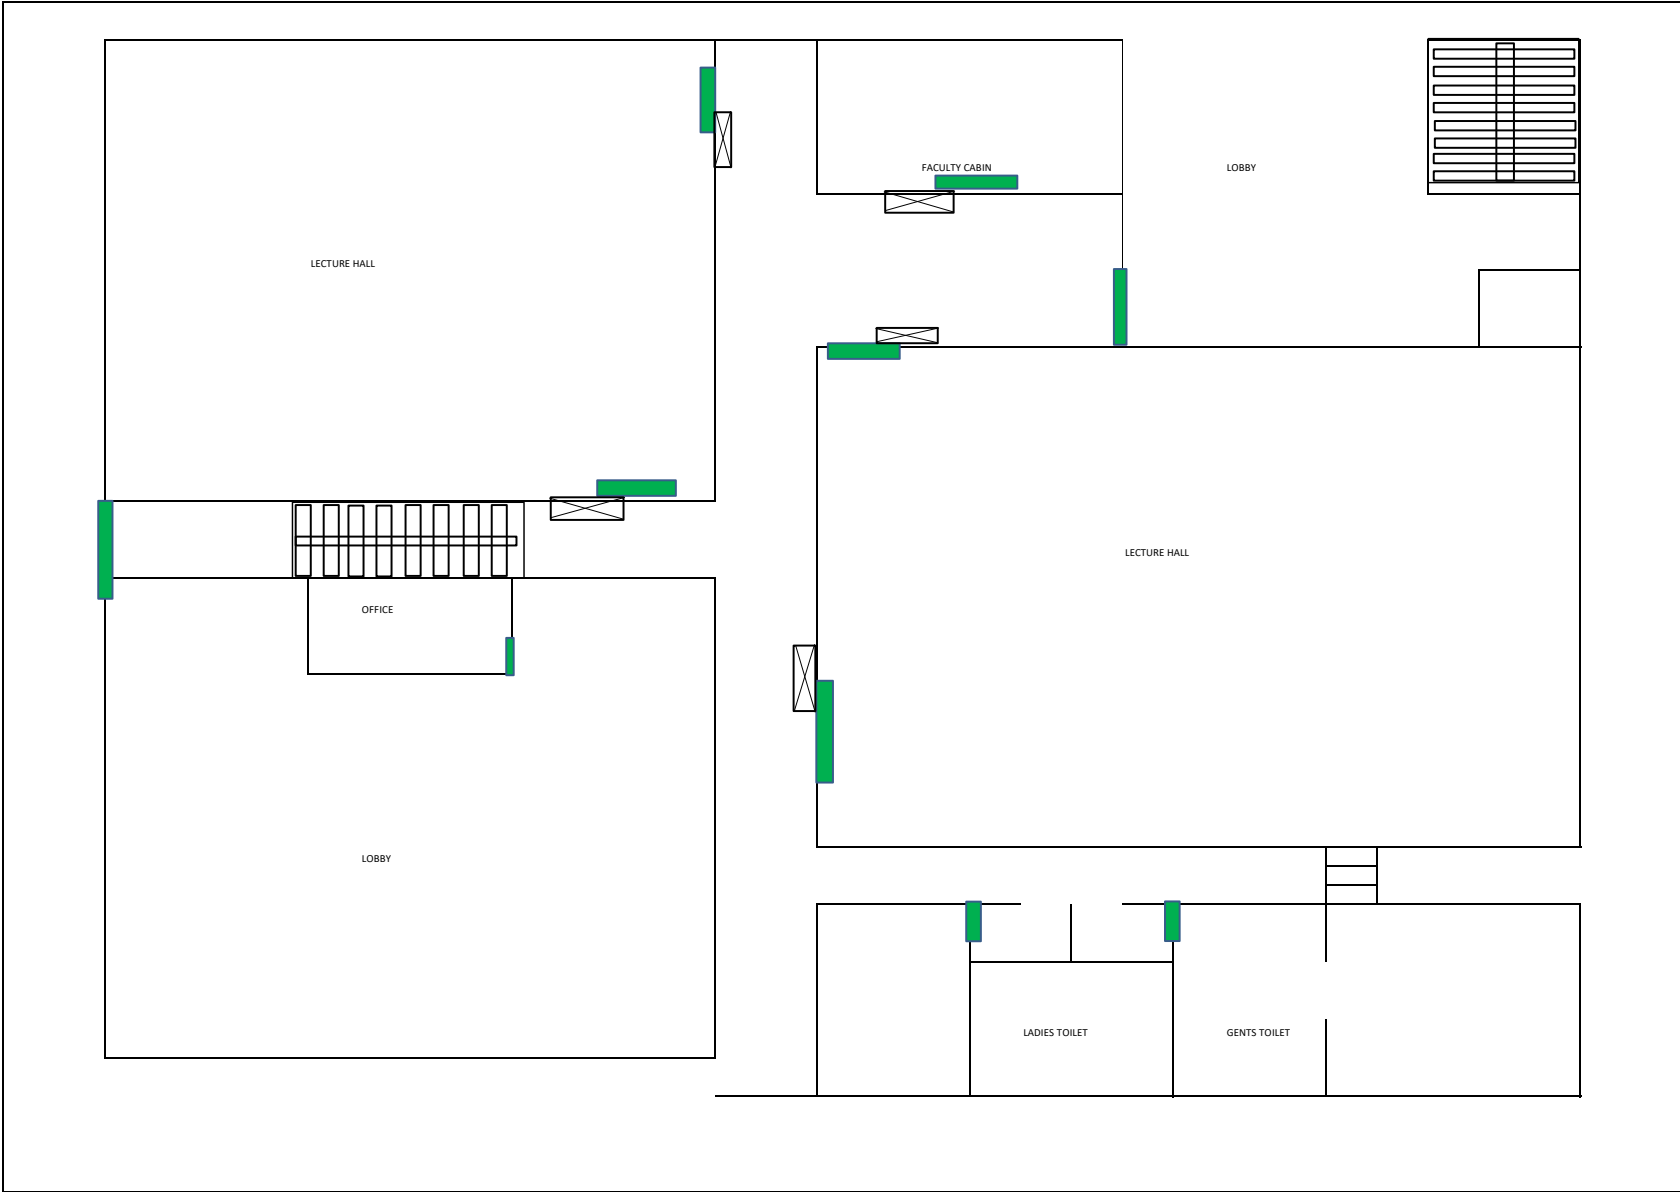


FIRST FLOOR(FIRE ALARM)

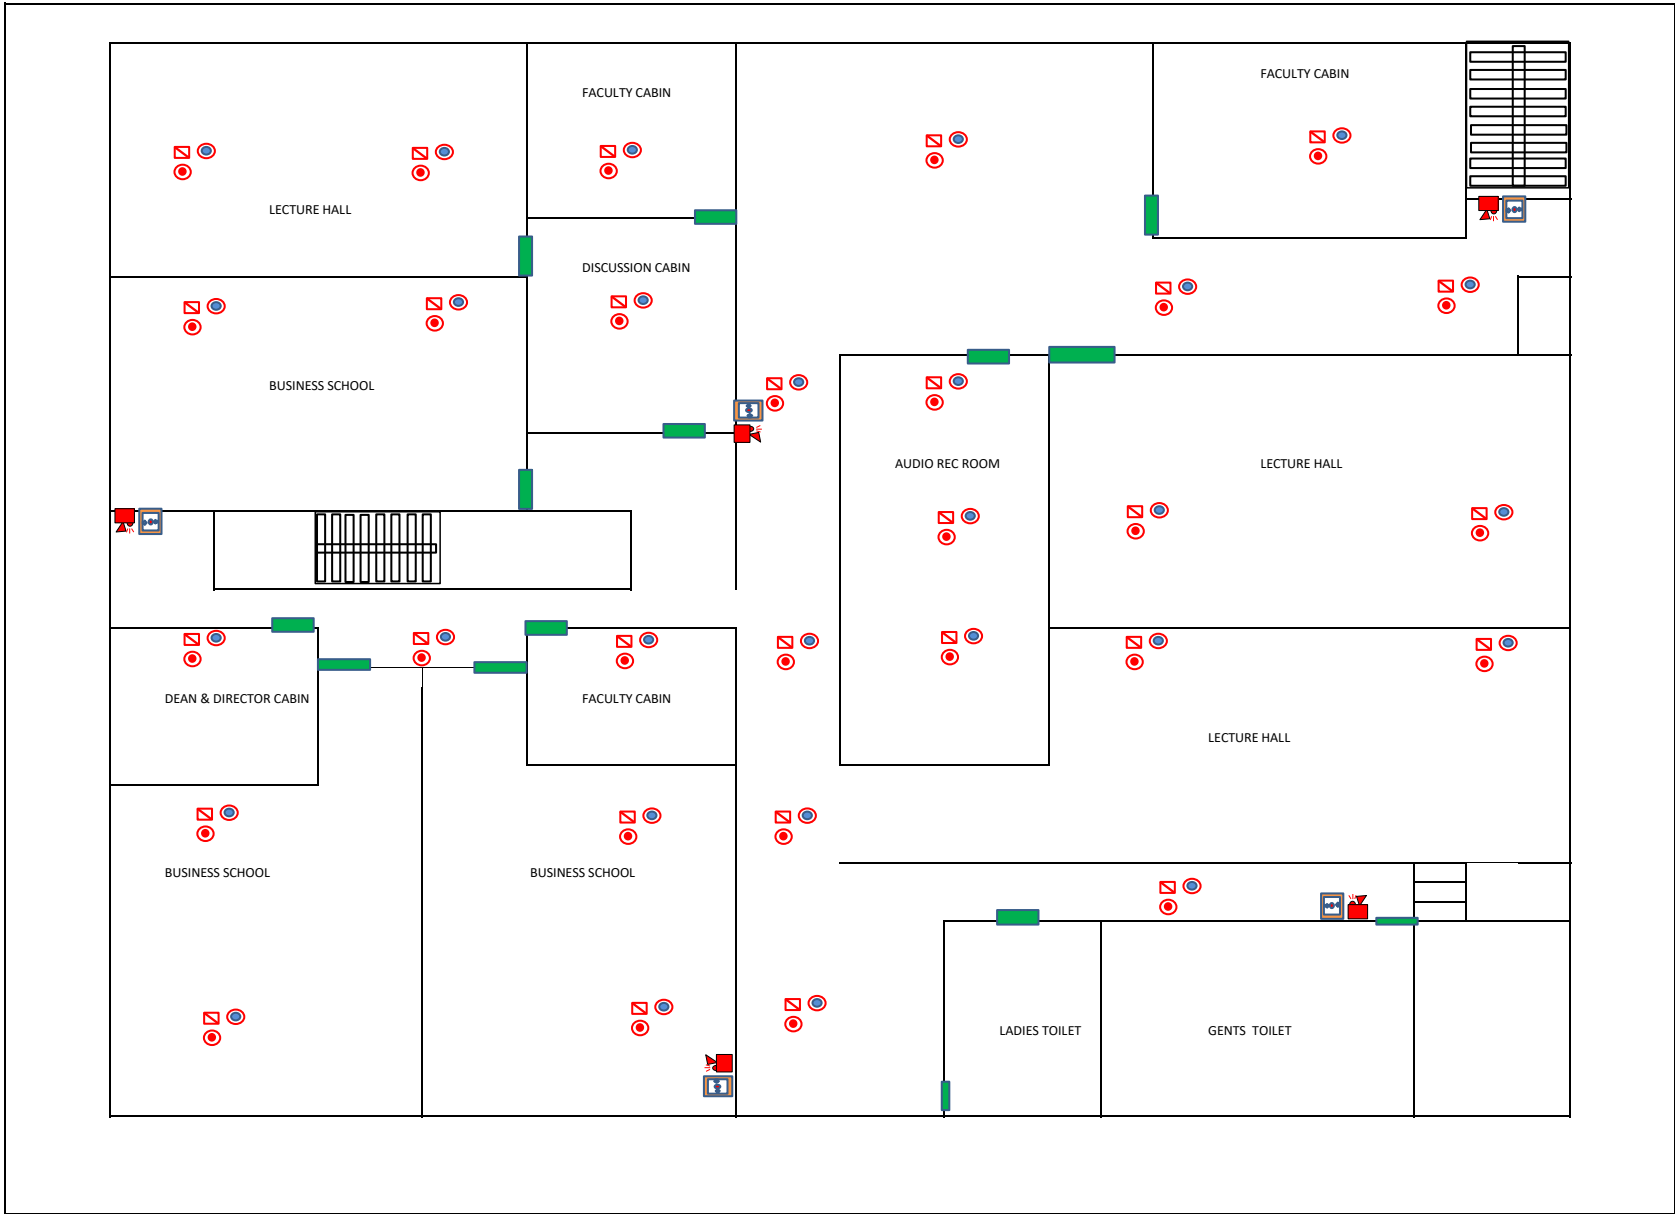


FIRST FLOOR(SPEAKER)

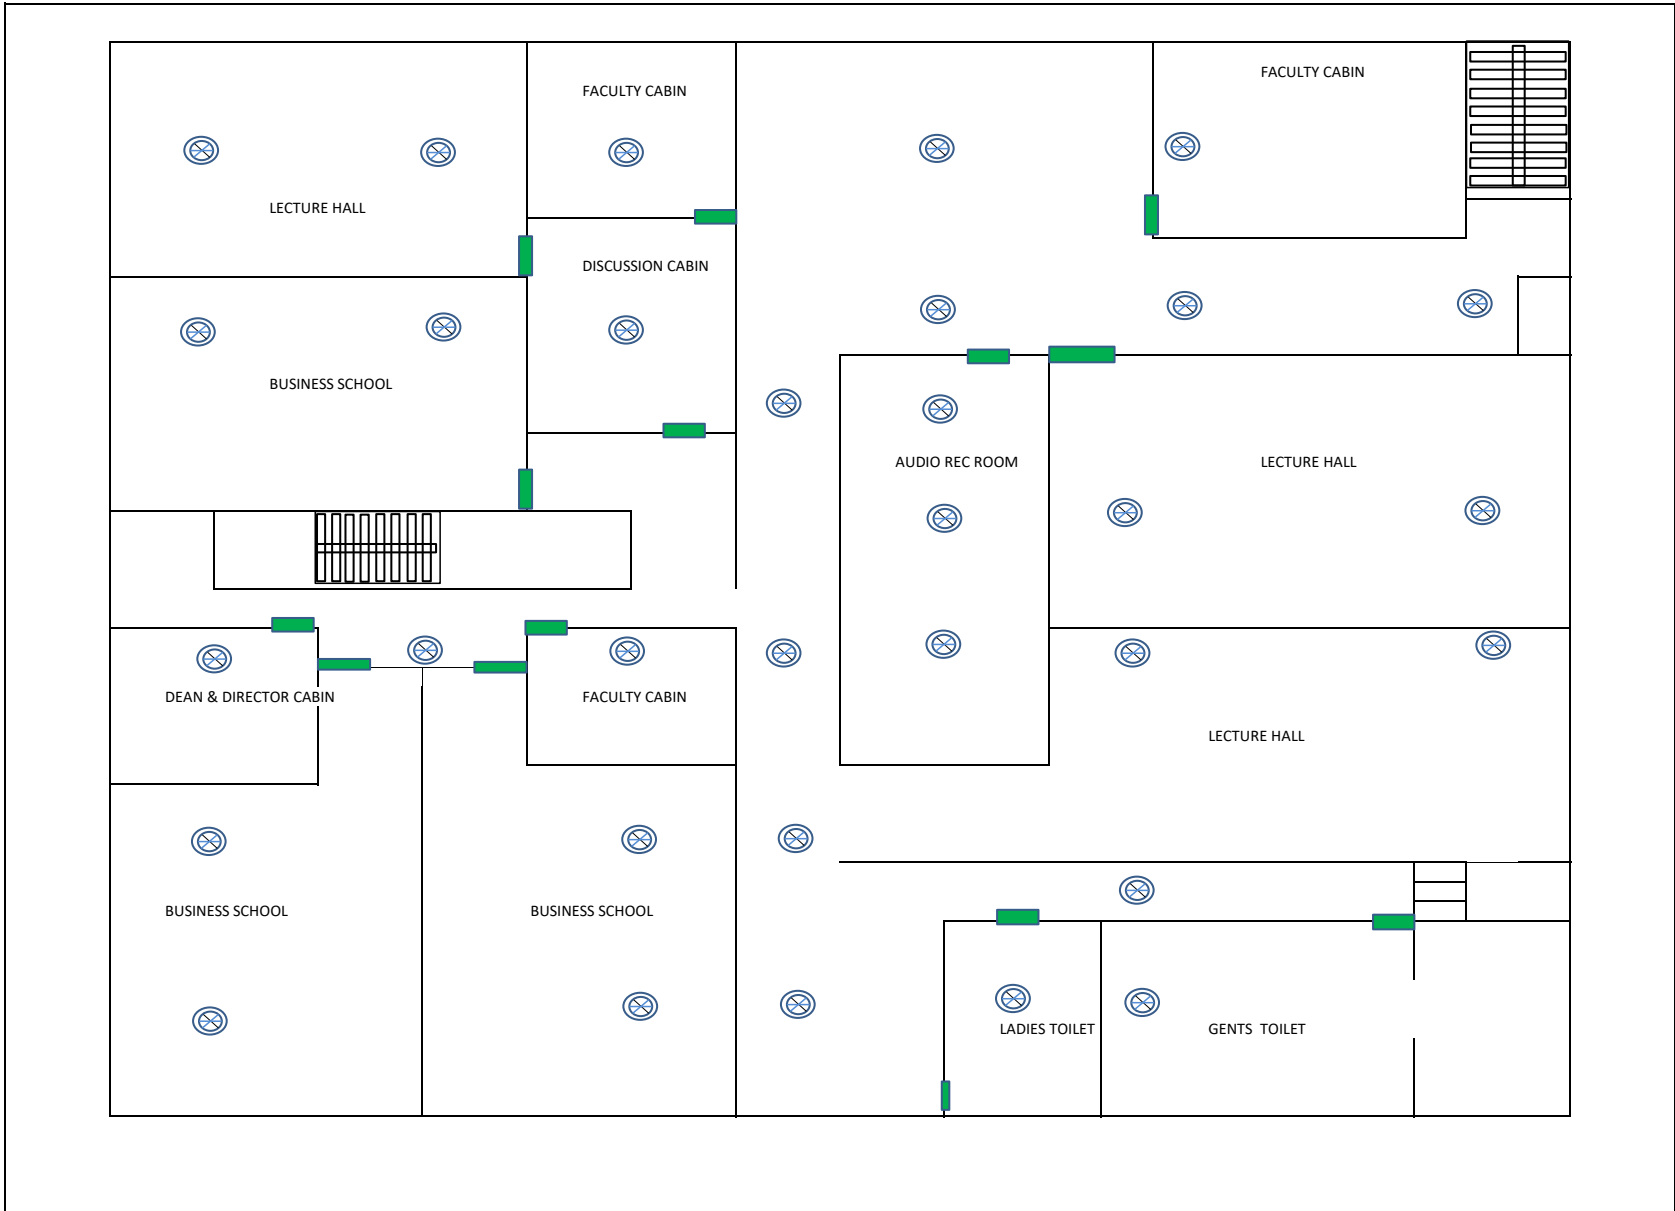

FIRST FLOOR(CCTV)

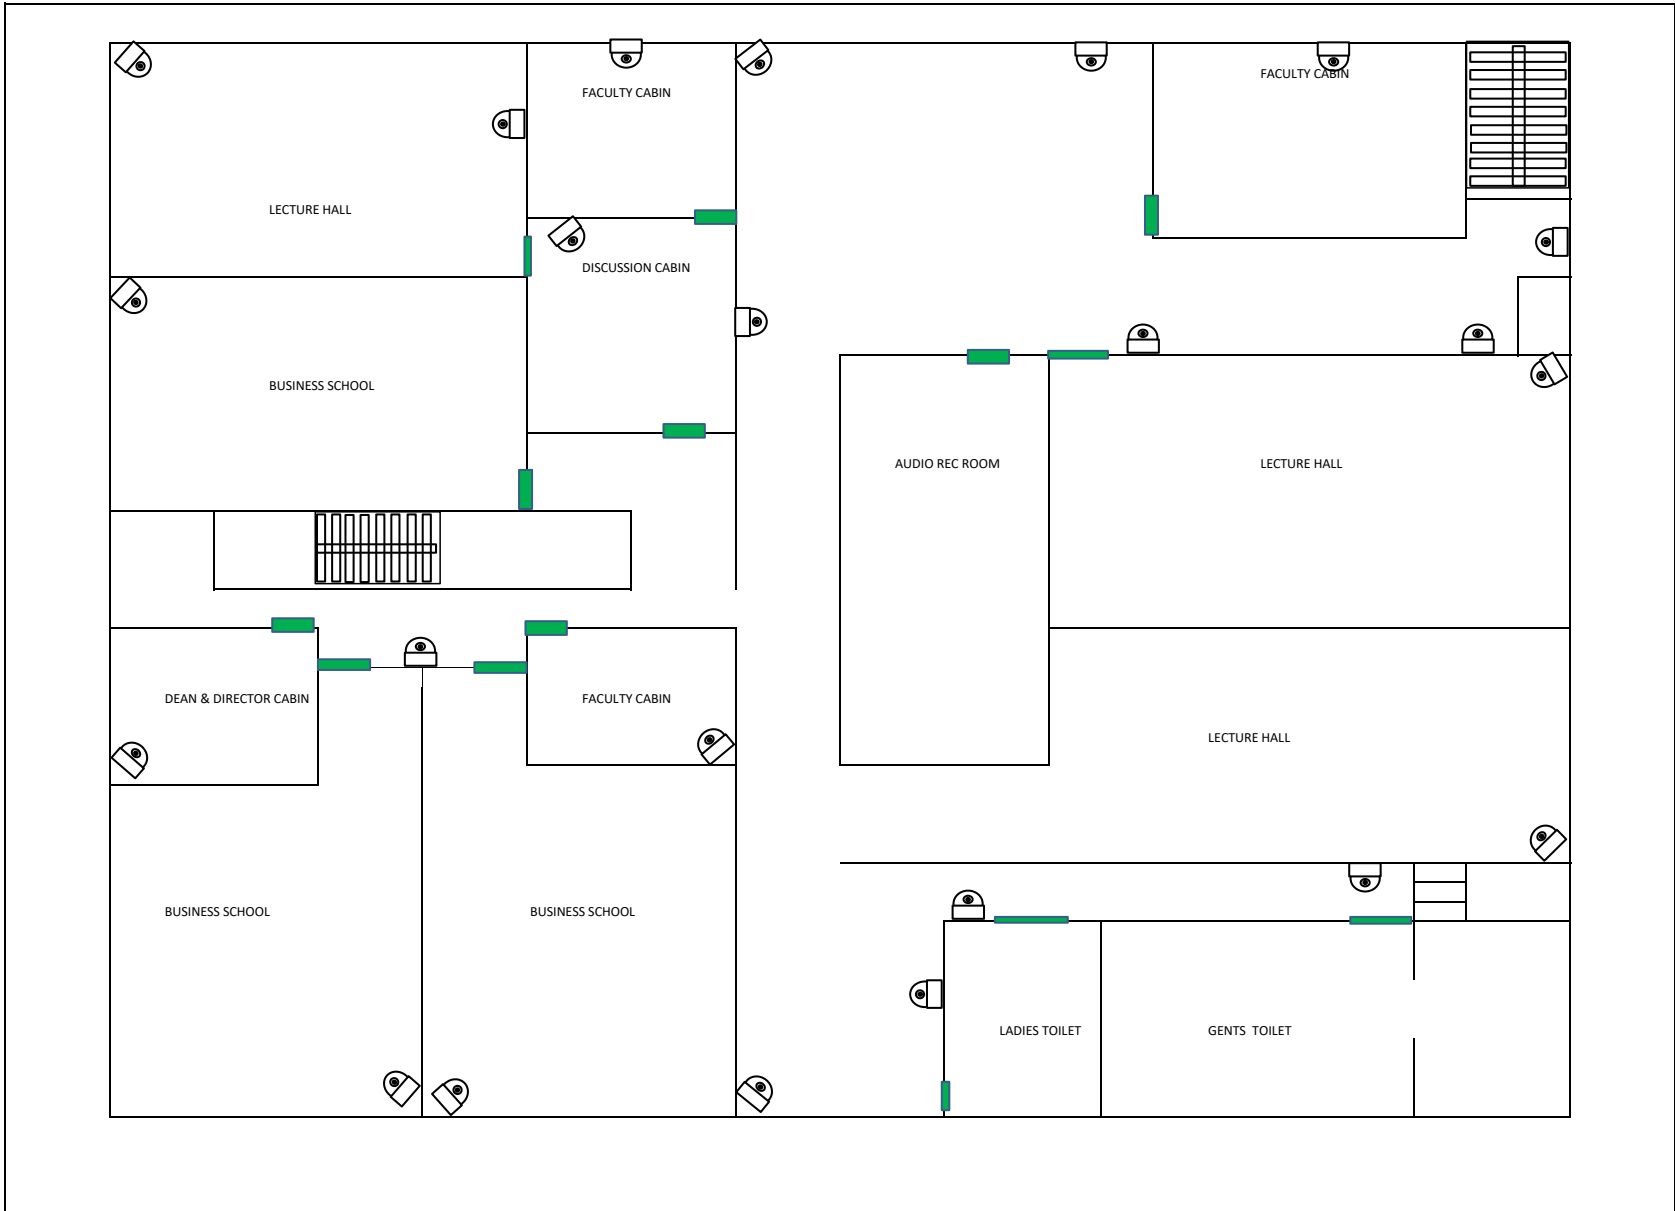


FIRST FLOOR(Access Control)

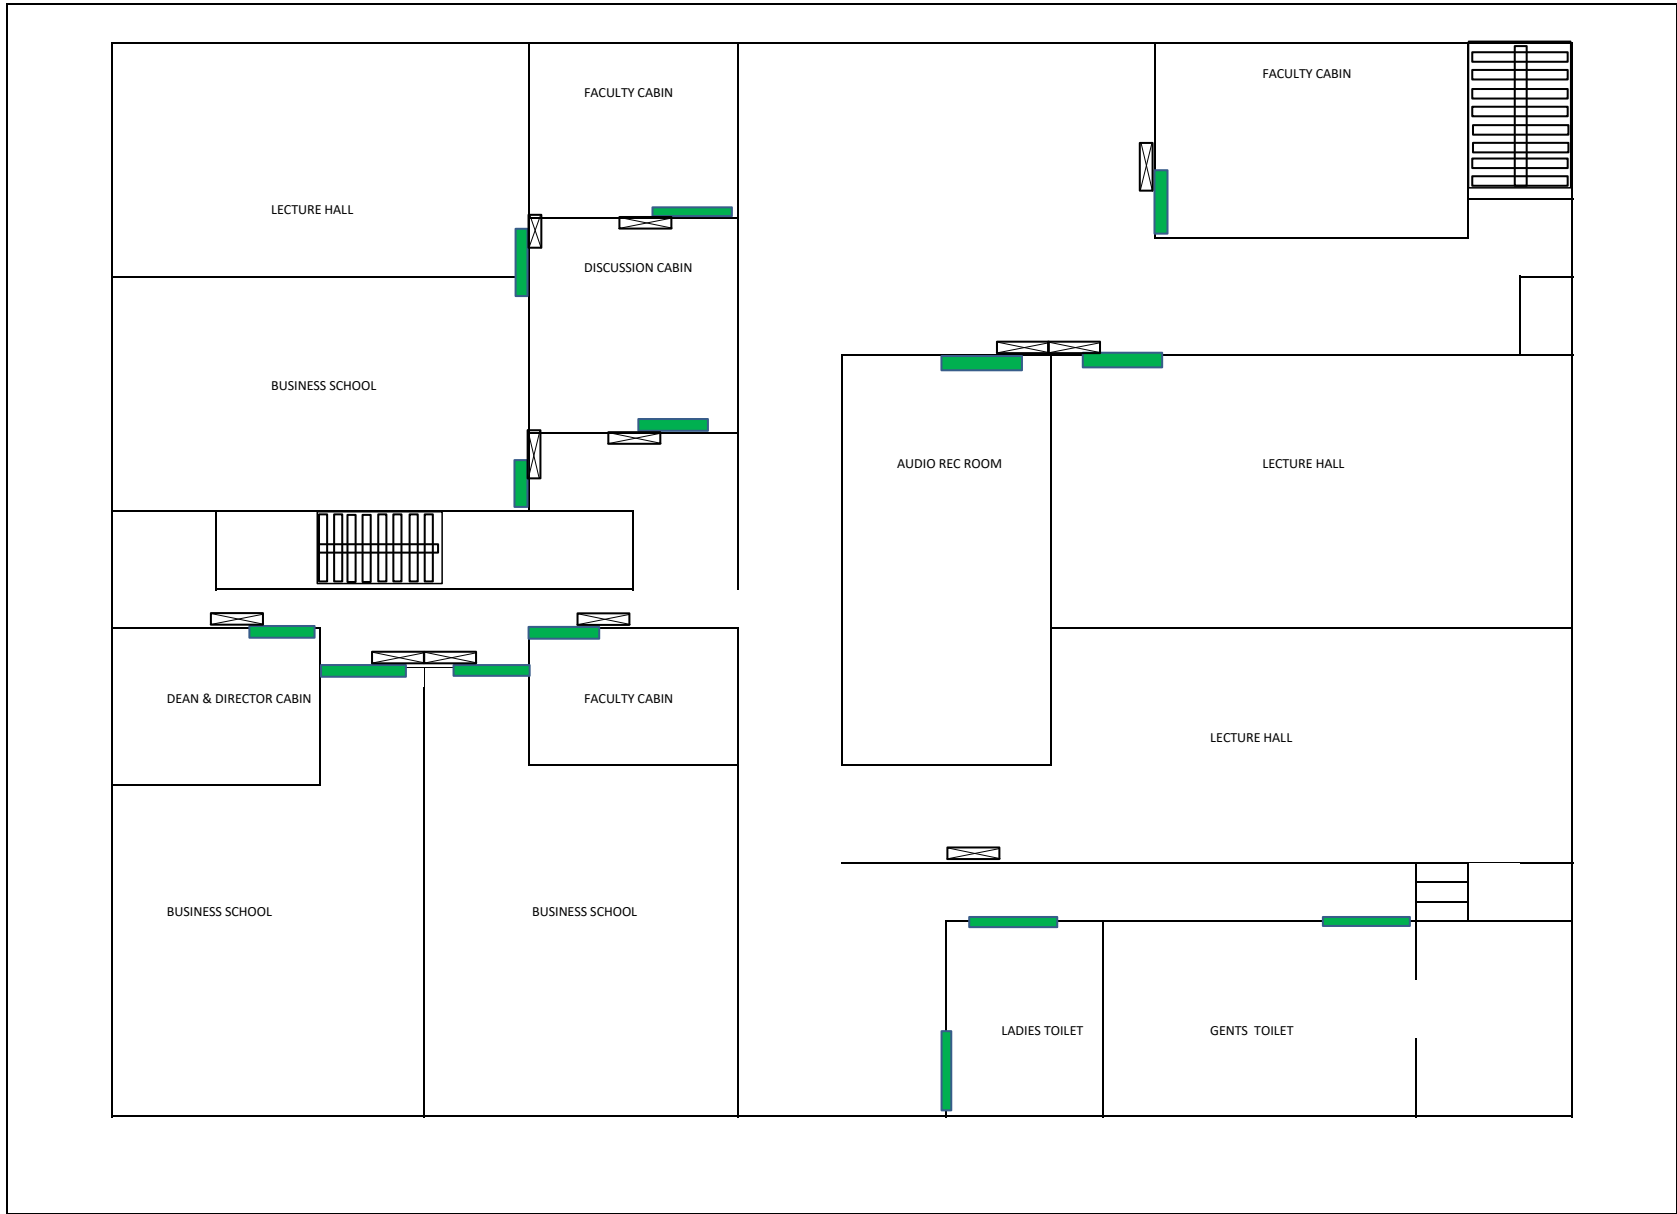





SECOND FLOOR(FIRE)

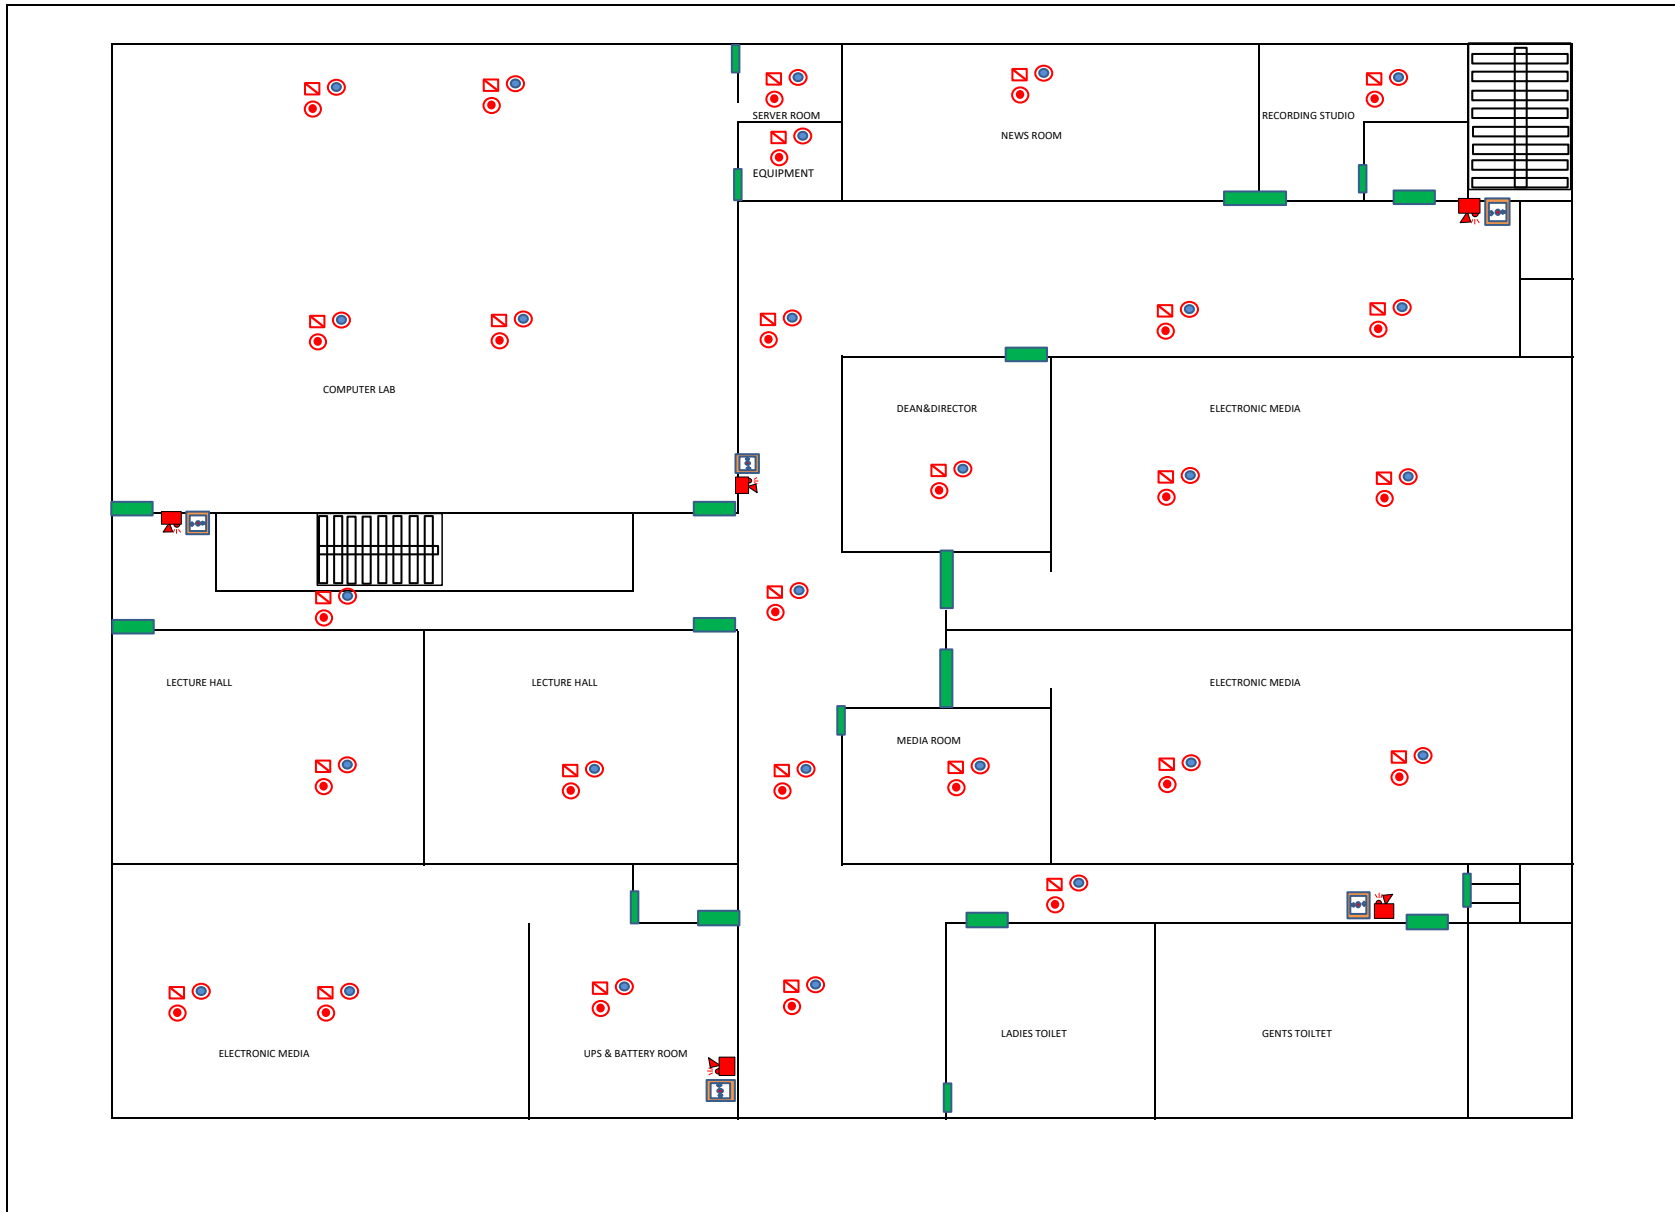


SECOND FLOOR(SPEAKER)

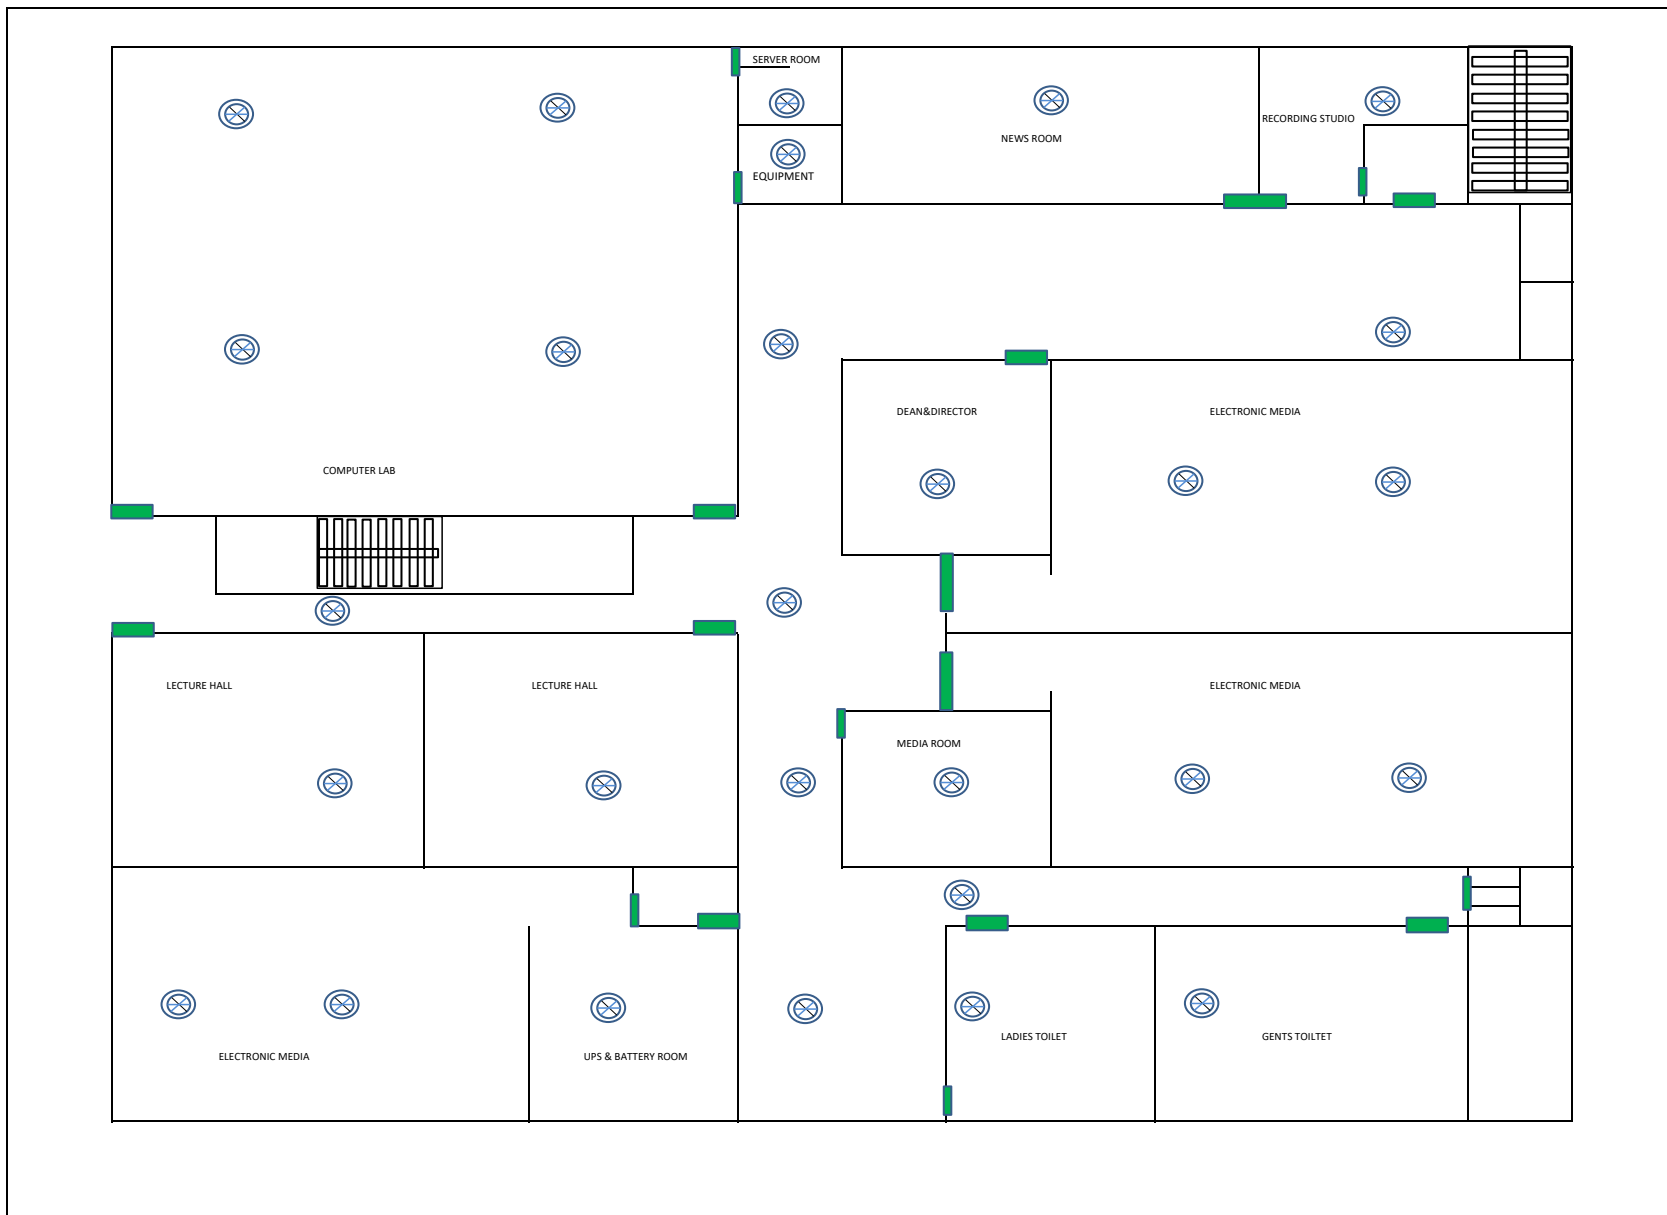


SECOND FLOOR(CCTV)

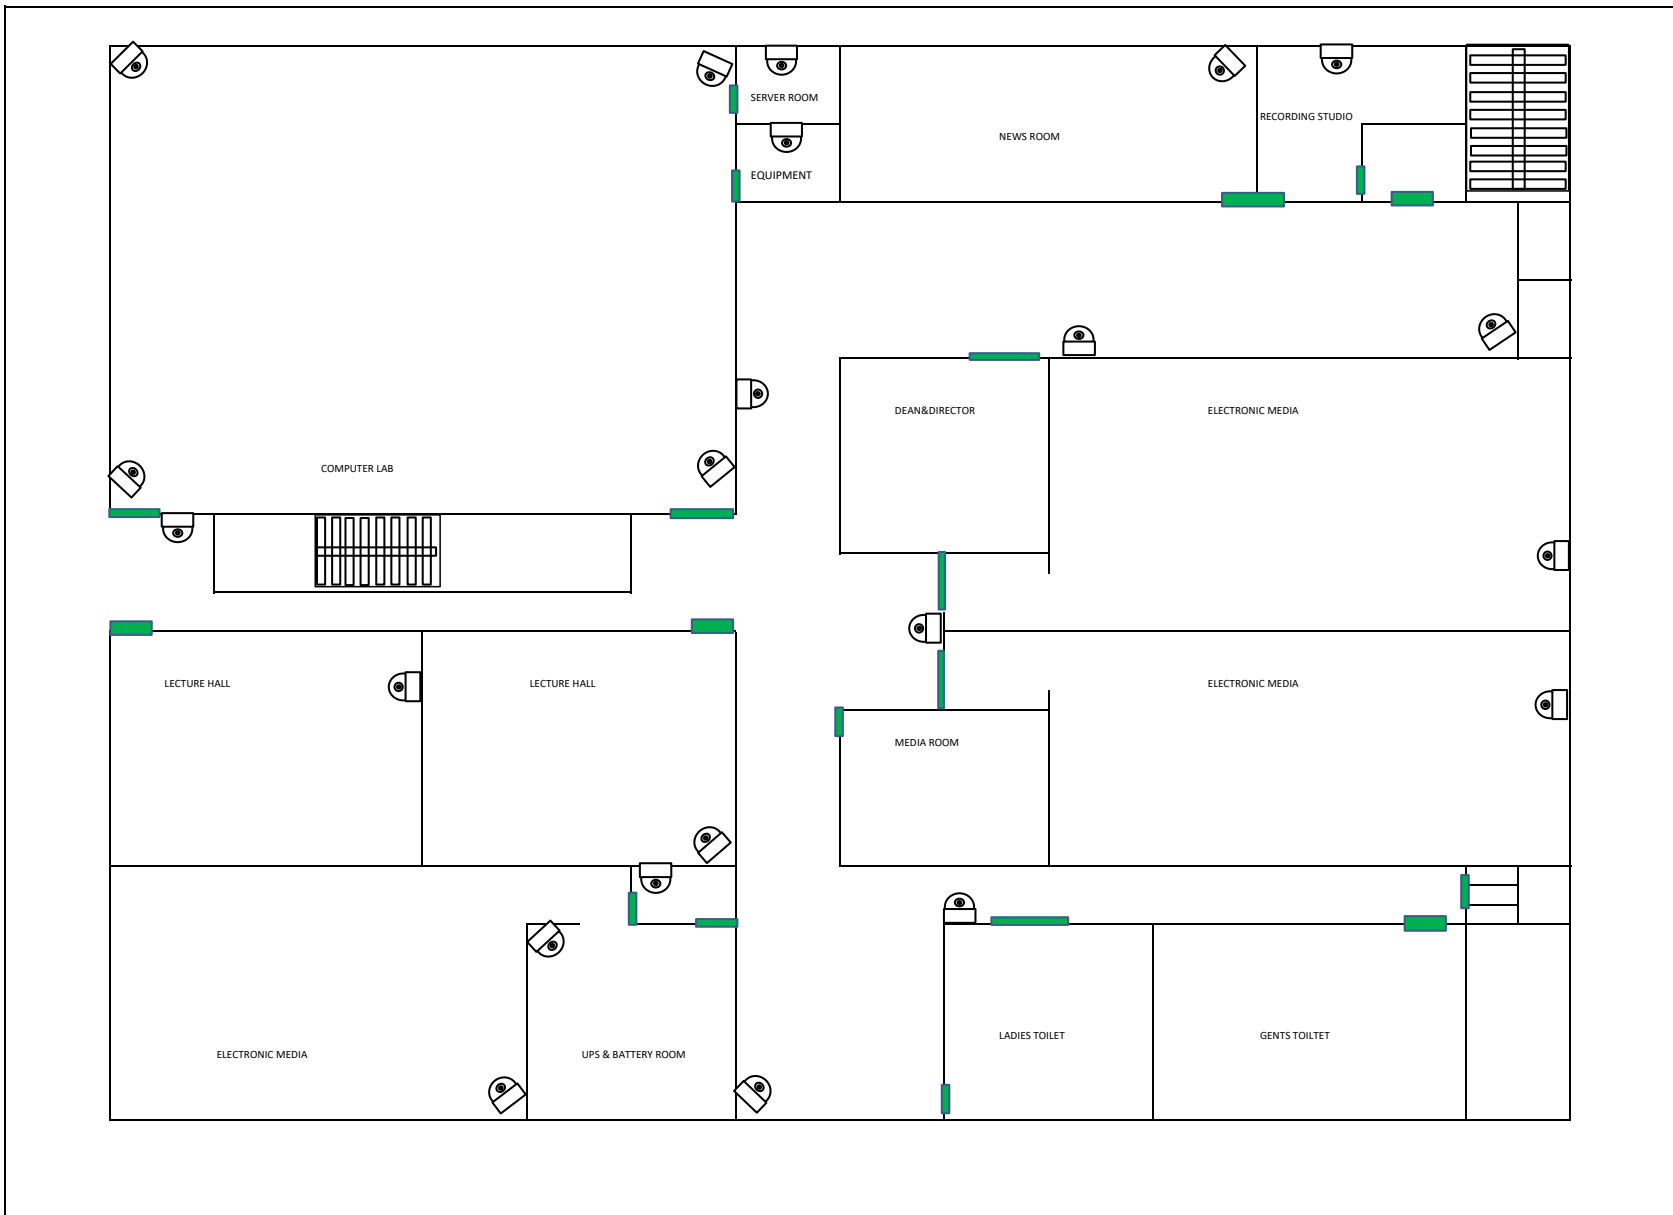


SECOND FLOOR(Access Control)

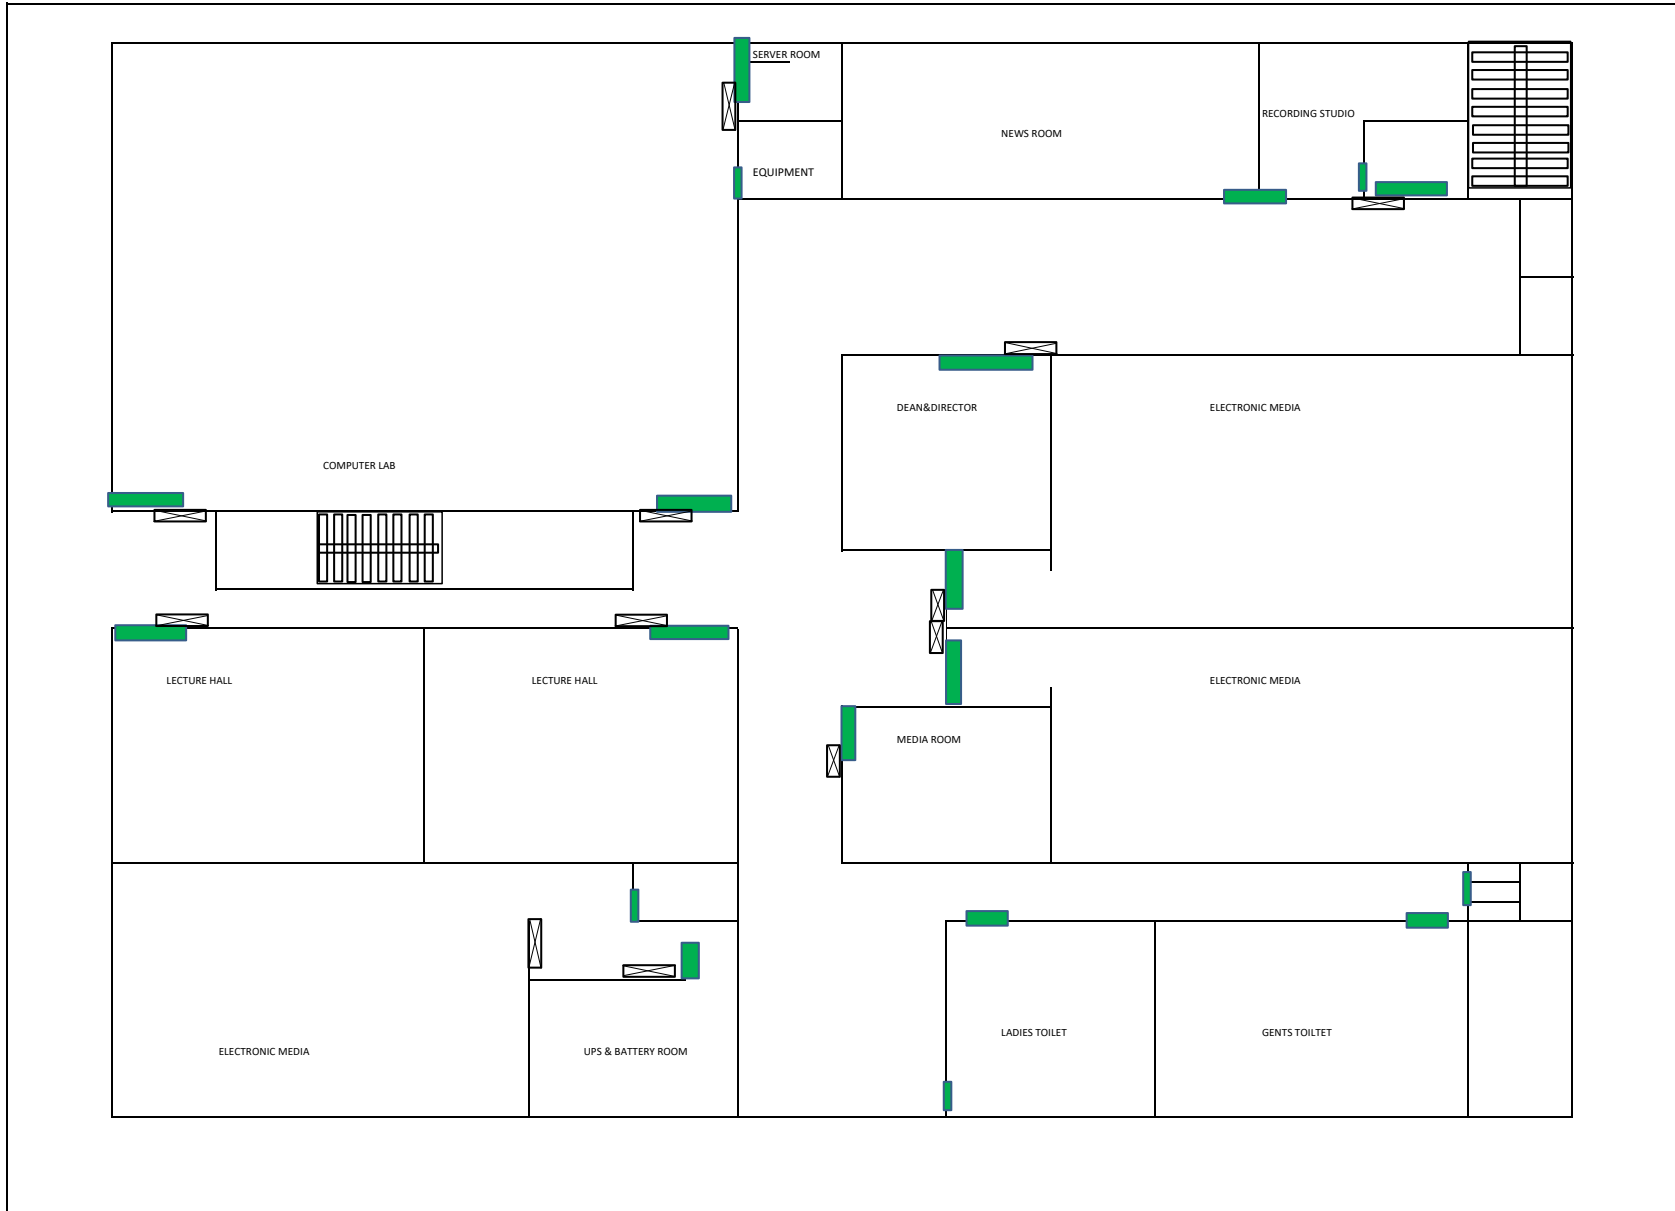


THIRD FLOOR(FIRE)

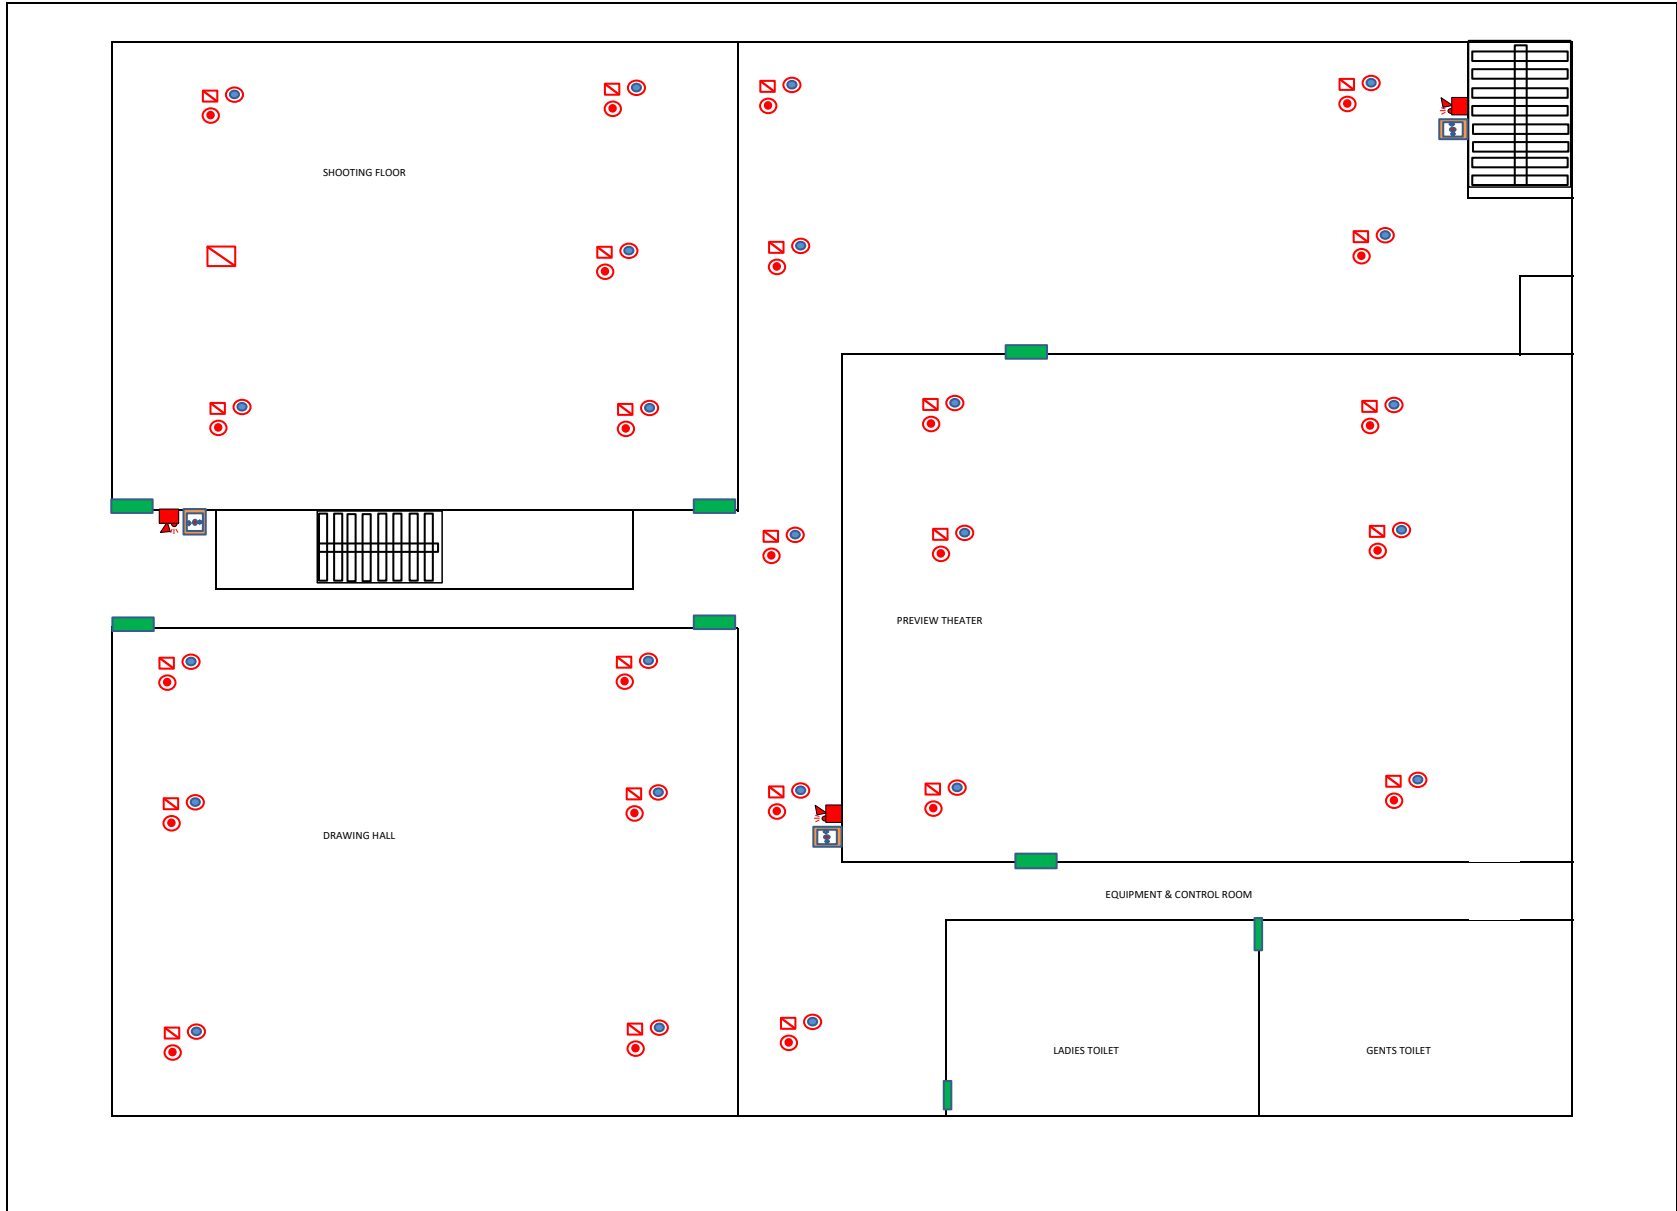

THIRD FLOOR(SPEAKER)

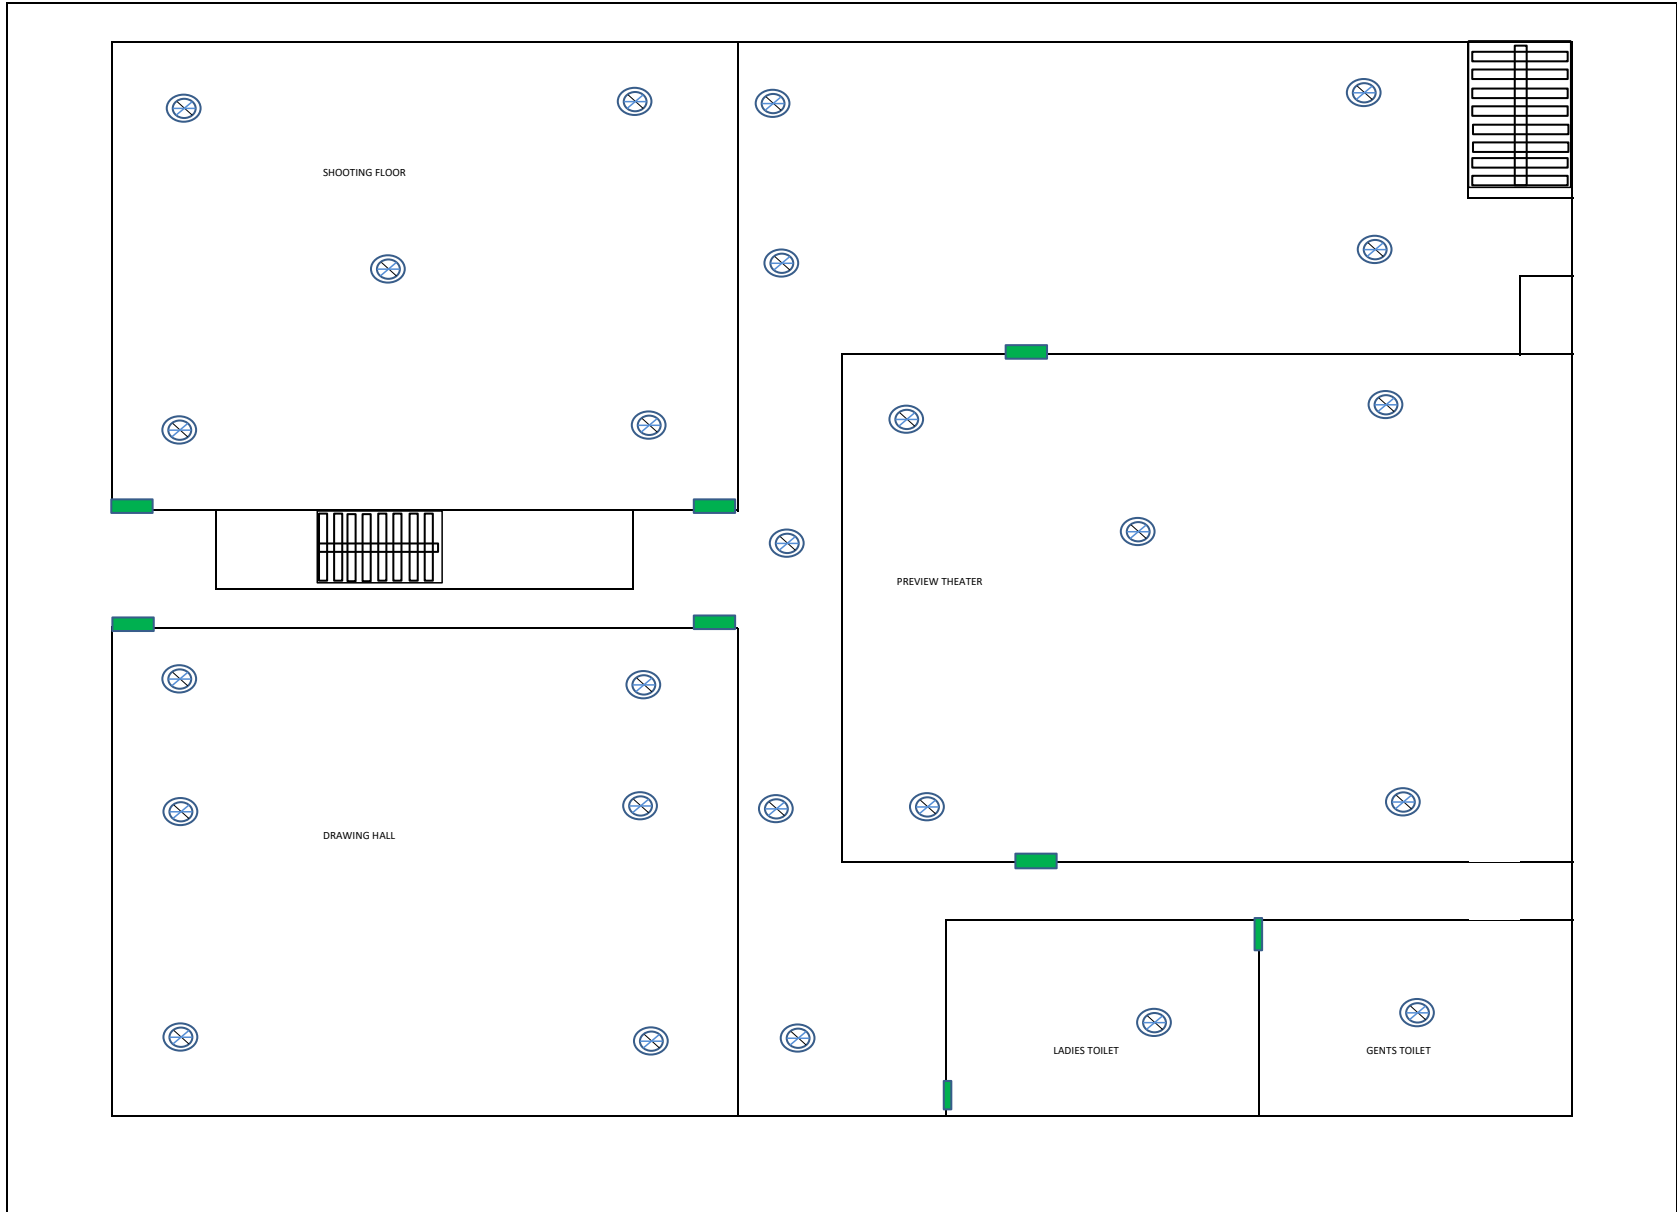

THIRD FLOOR(CCTV)

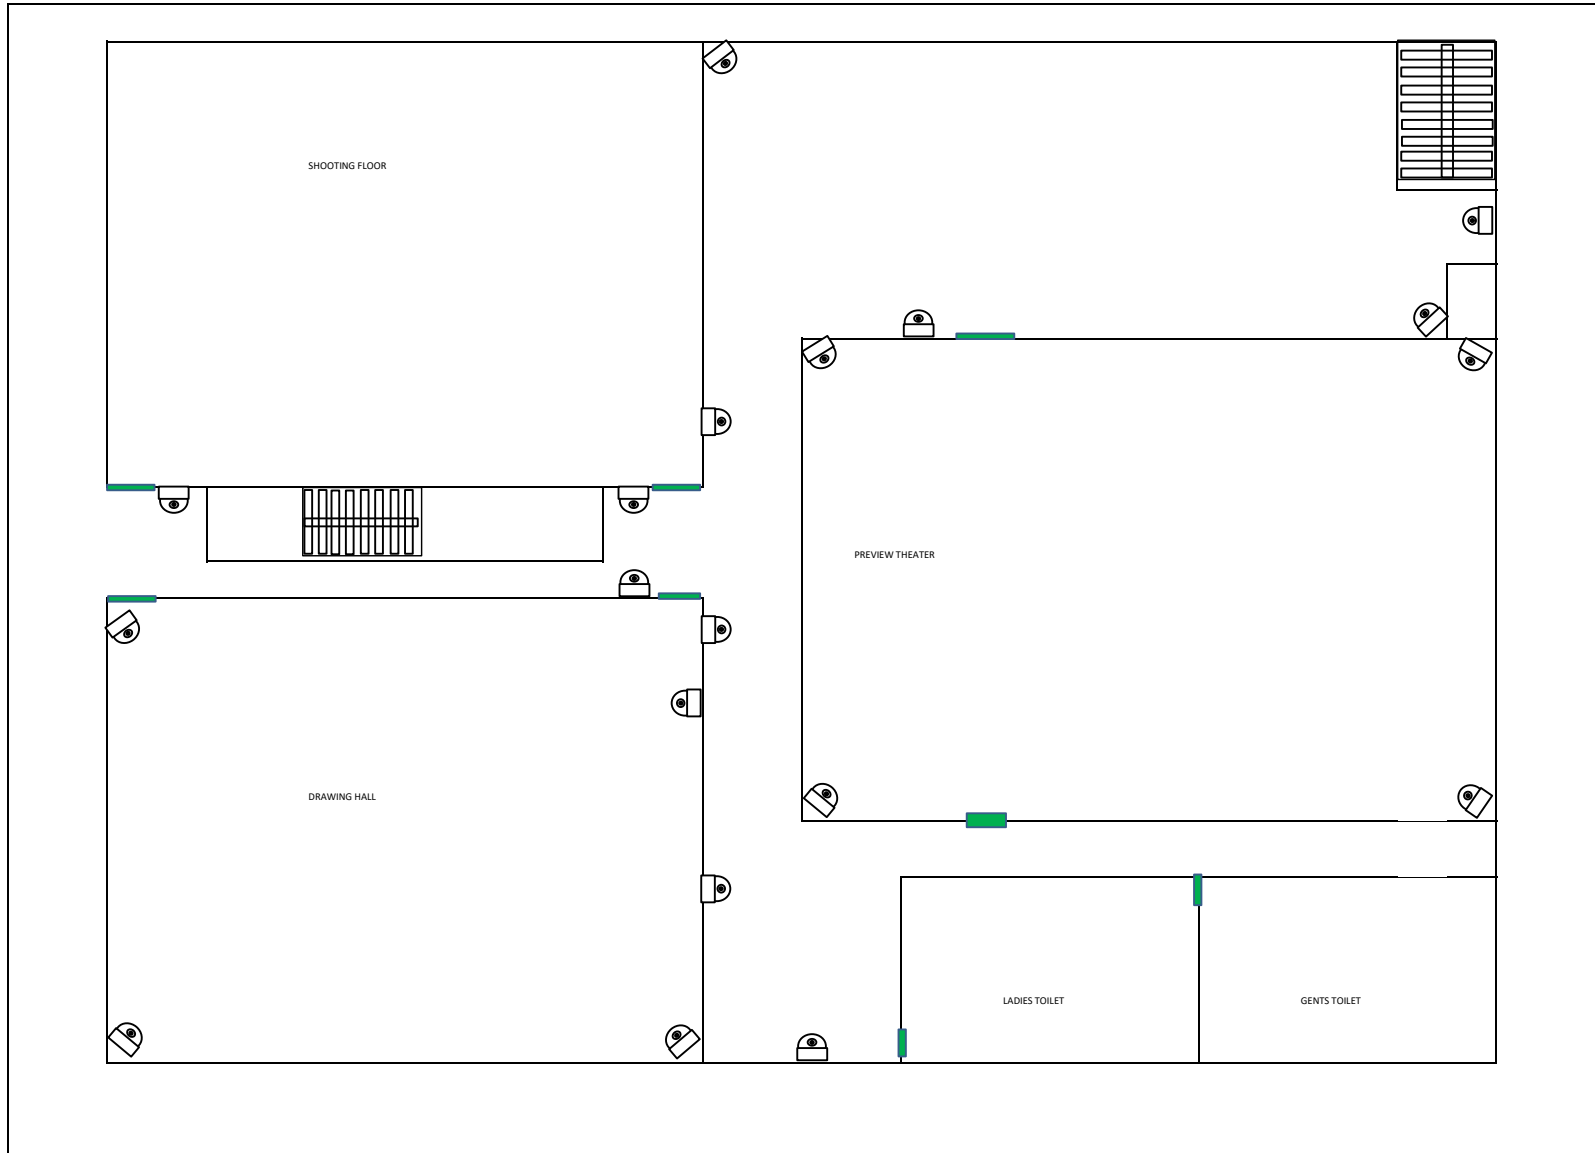

THIRD FLOOR(Access Control)

