



BASEMENT ZONE 1,2,3


SYMBOL	TYPE	QTY
	MULTISENSOR	05
	Manual Call point	02
	Sounder Beacon	03
	Heat Detector	09
	Talk Back	02



SYMBOL	TYPE	QTY
	MULTISENSOR	10
	Manual Call point	02
	Sounder Beacon	02

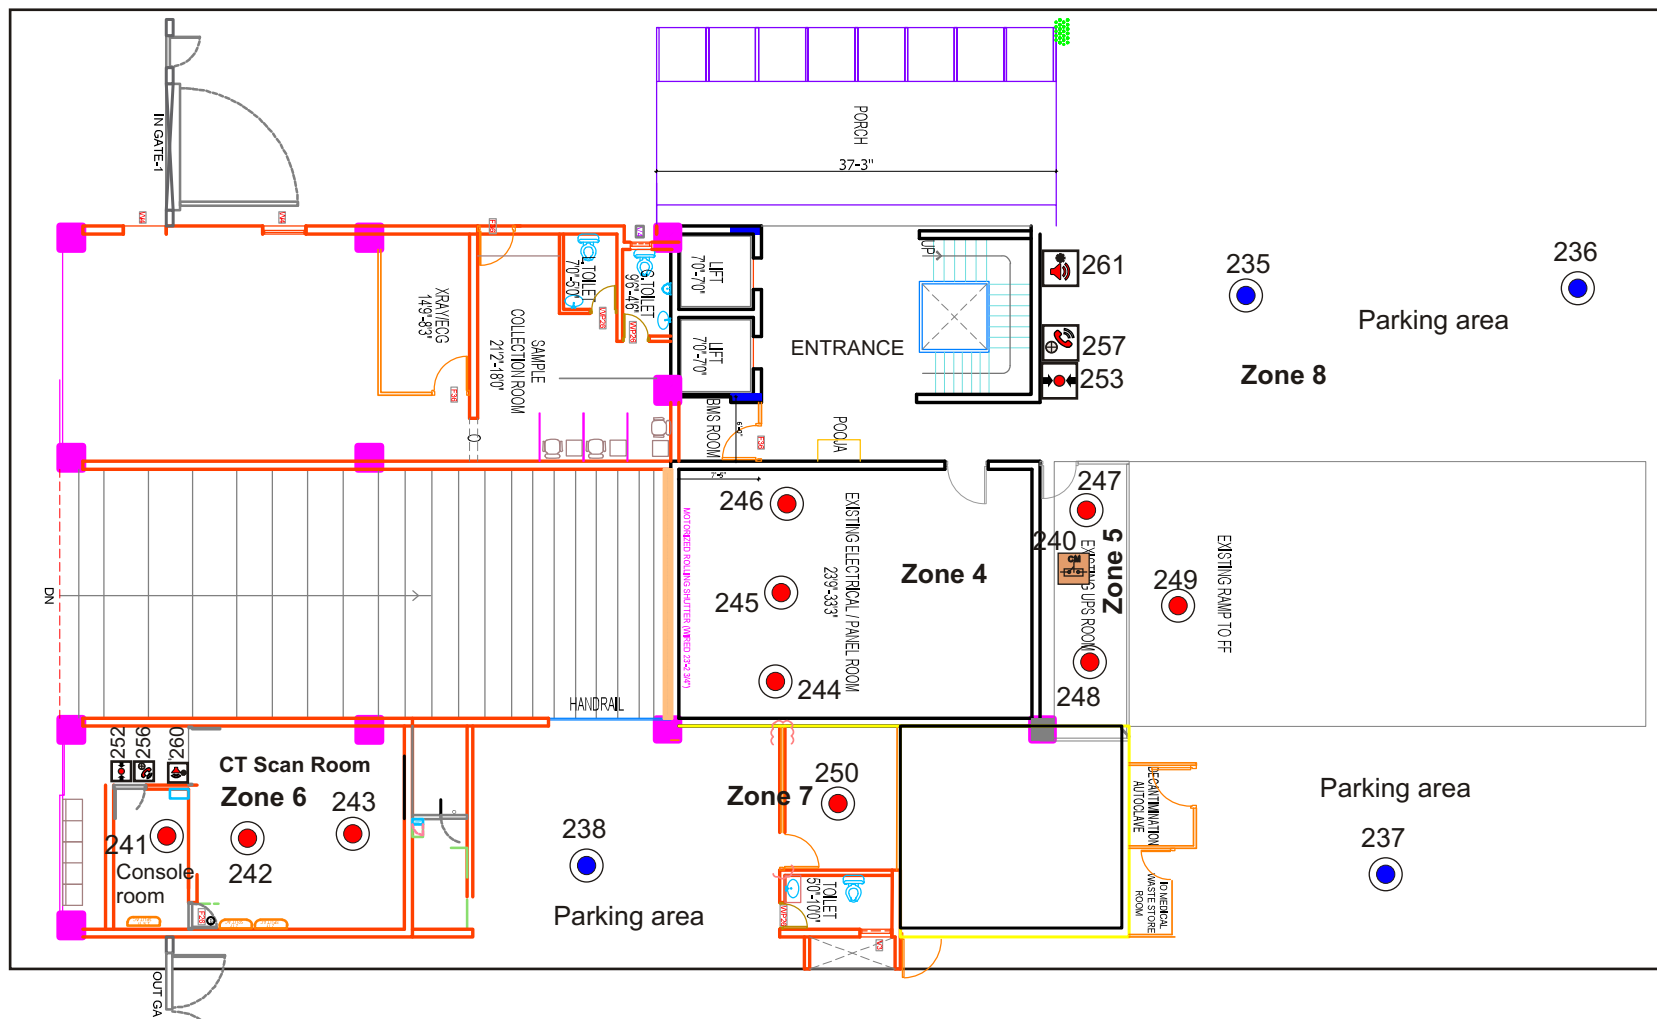

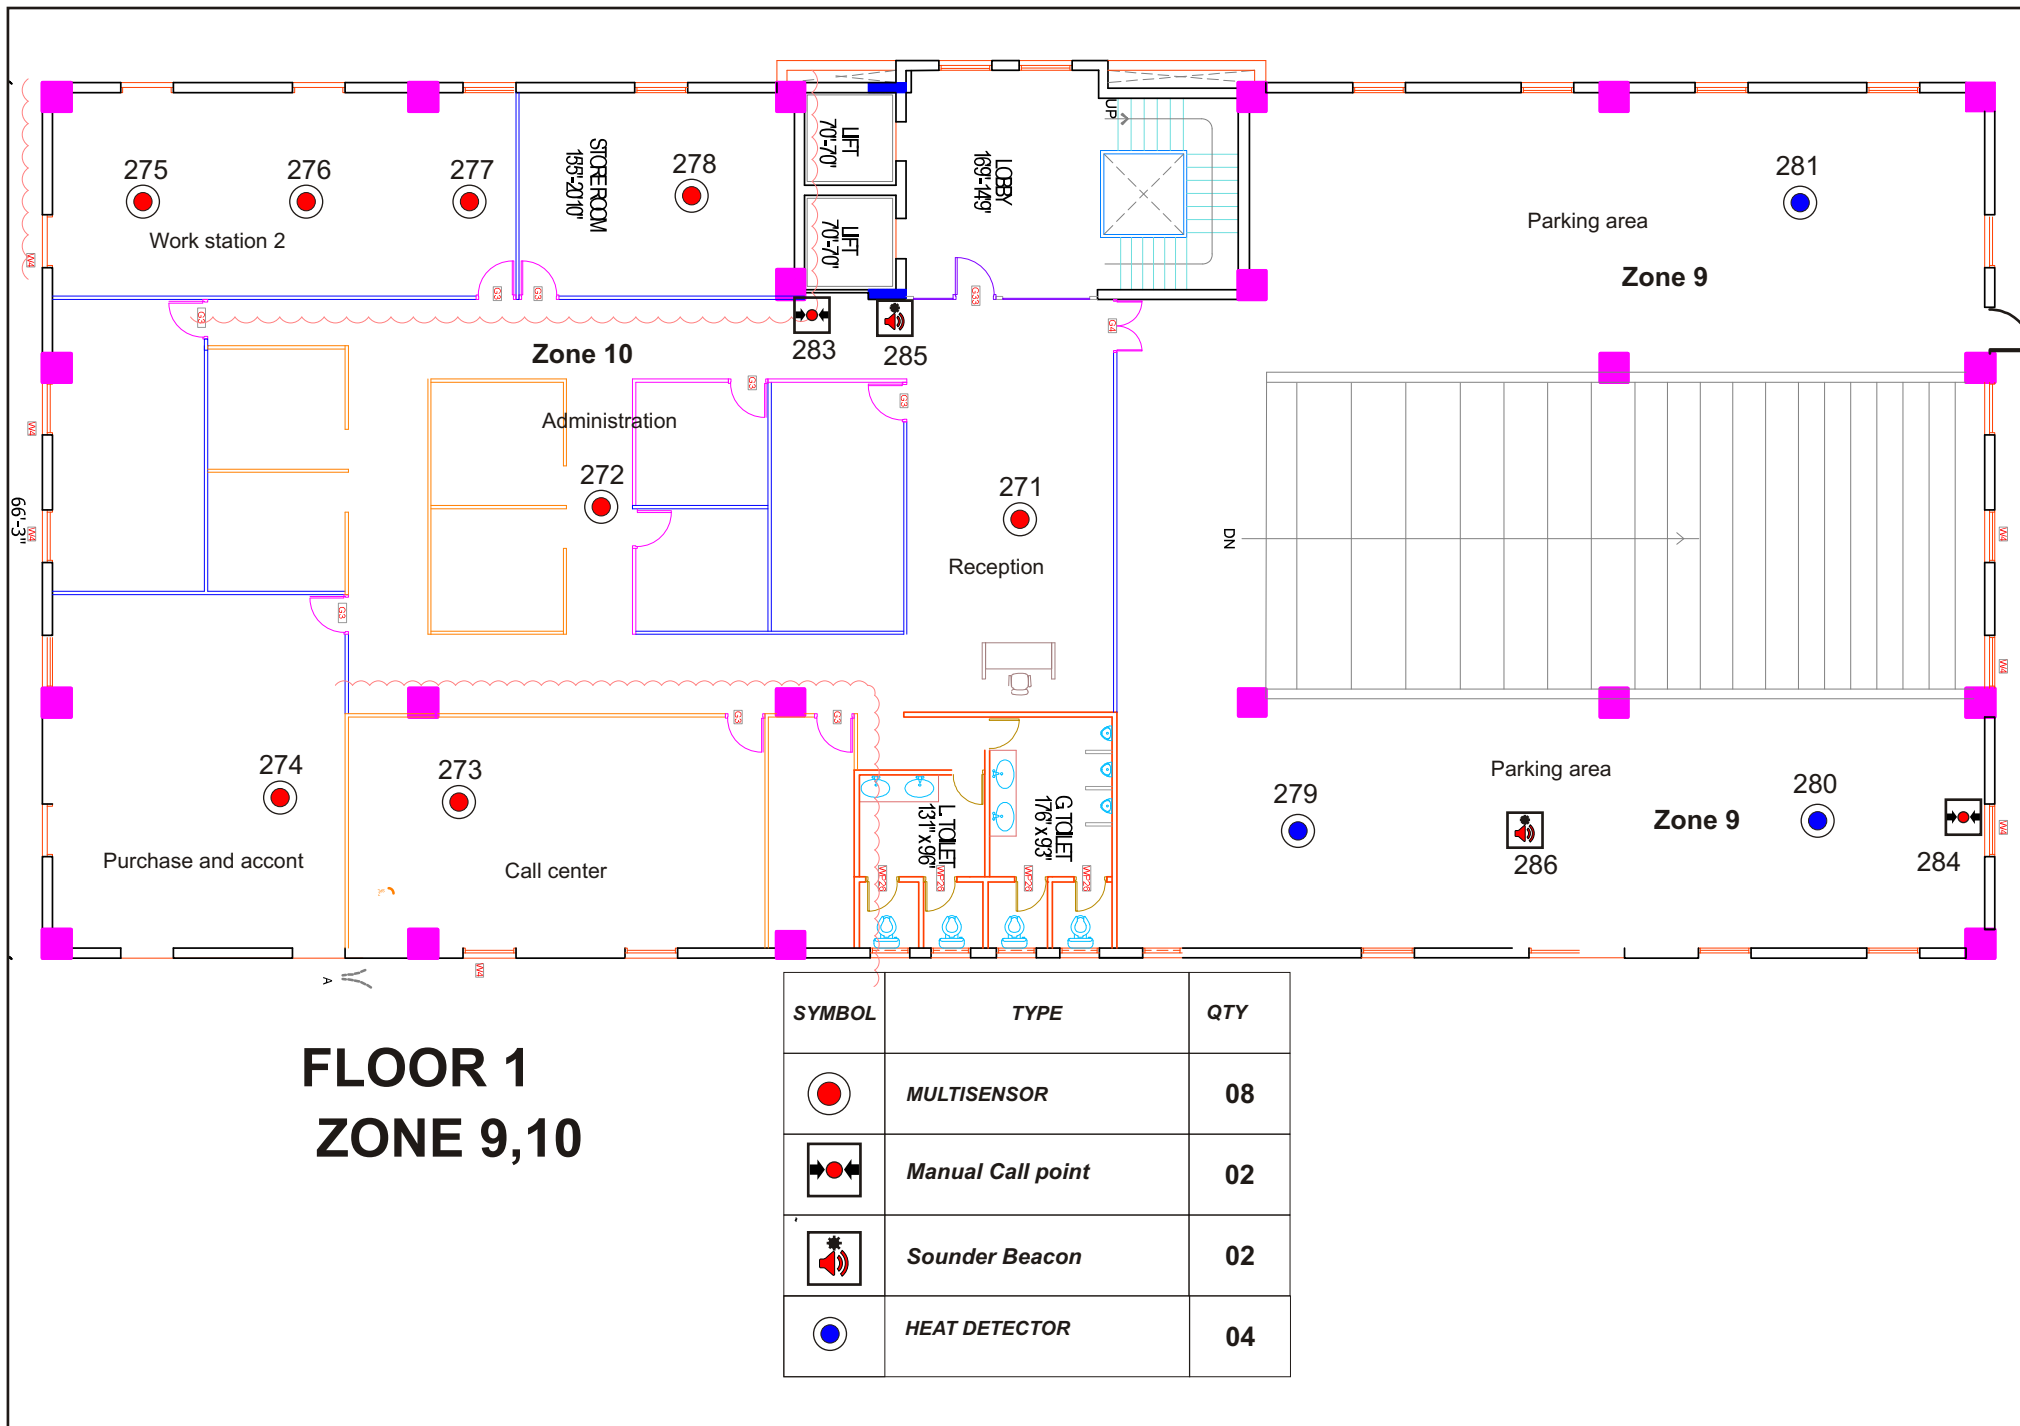


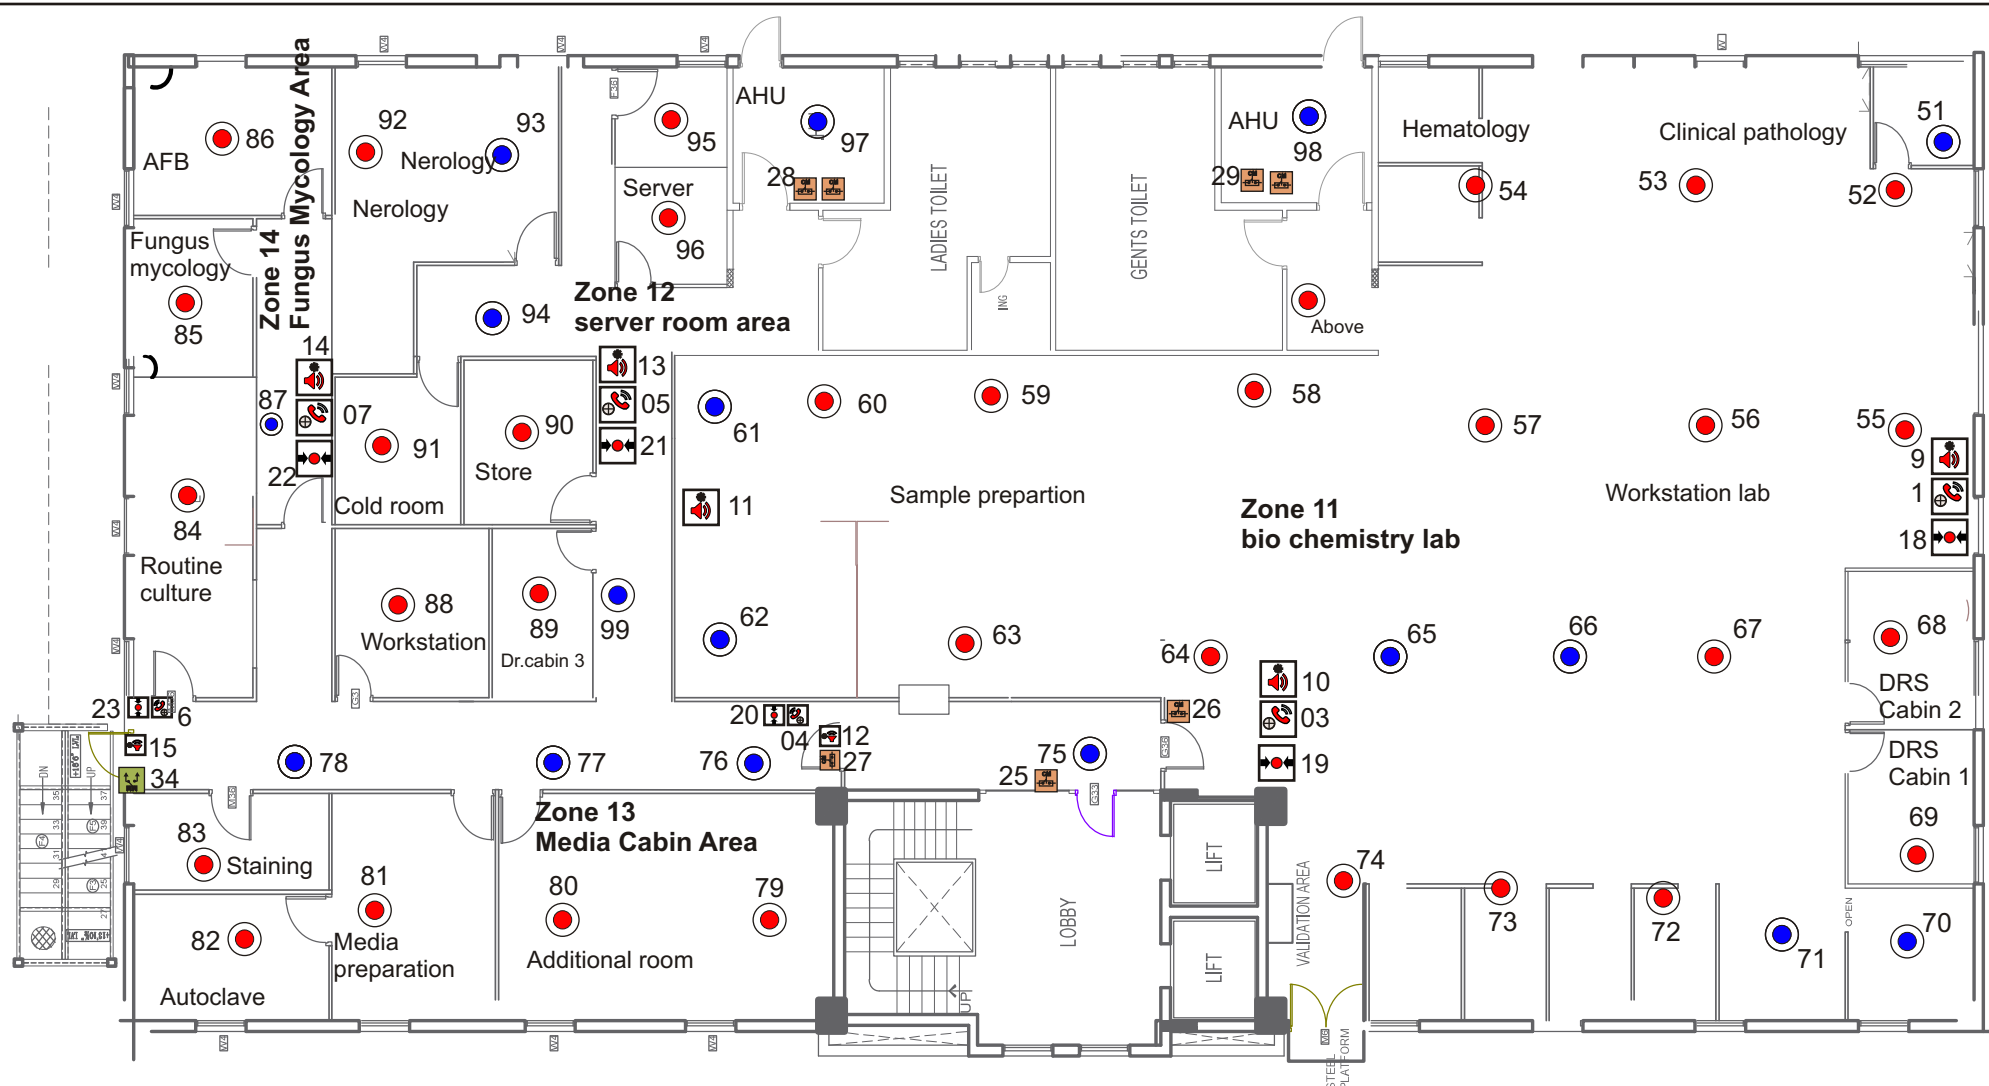
SYMBOL	TYPE	QTY
	Control Module	01
	Talk Back	02
	HEAT DETECTOR	04






FLOOR 2

ZONE 11,12,13,14

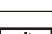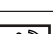
SYMBOL		TYPE		QTY	
	MULTISENSOR	49		Monitor Module	01
	Manual Call point	06		Control Module	07
	Speaker with Beacon	07		Talk Back	06

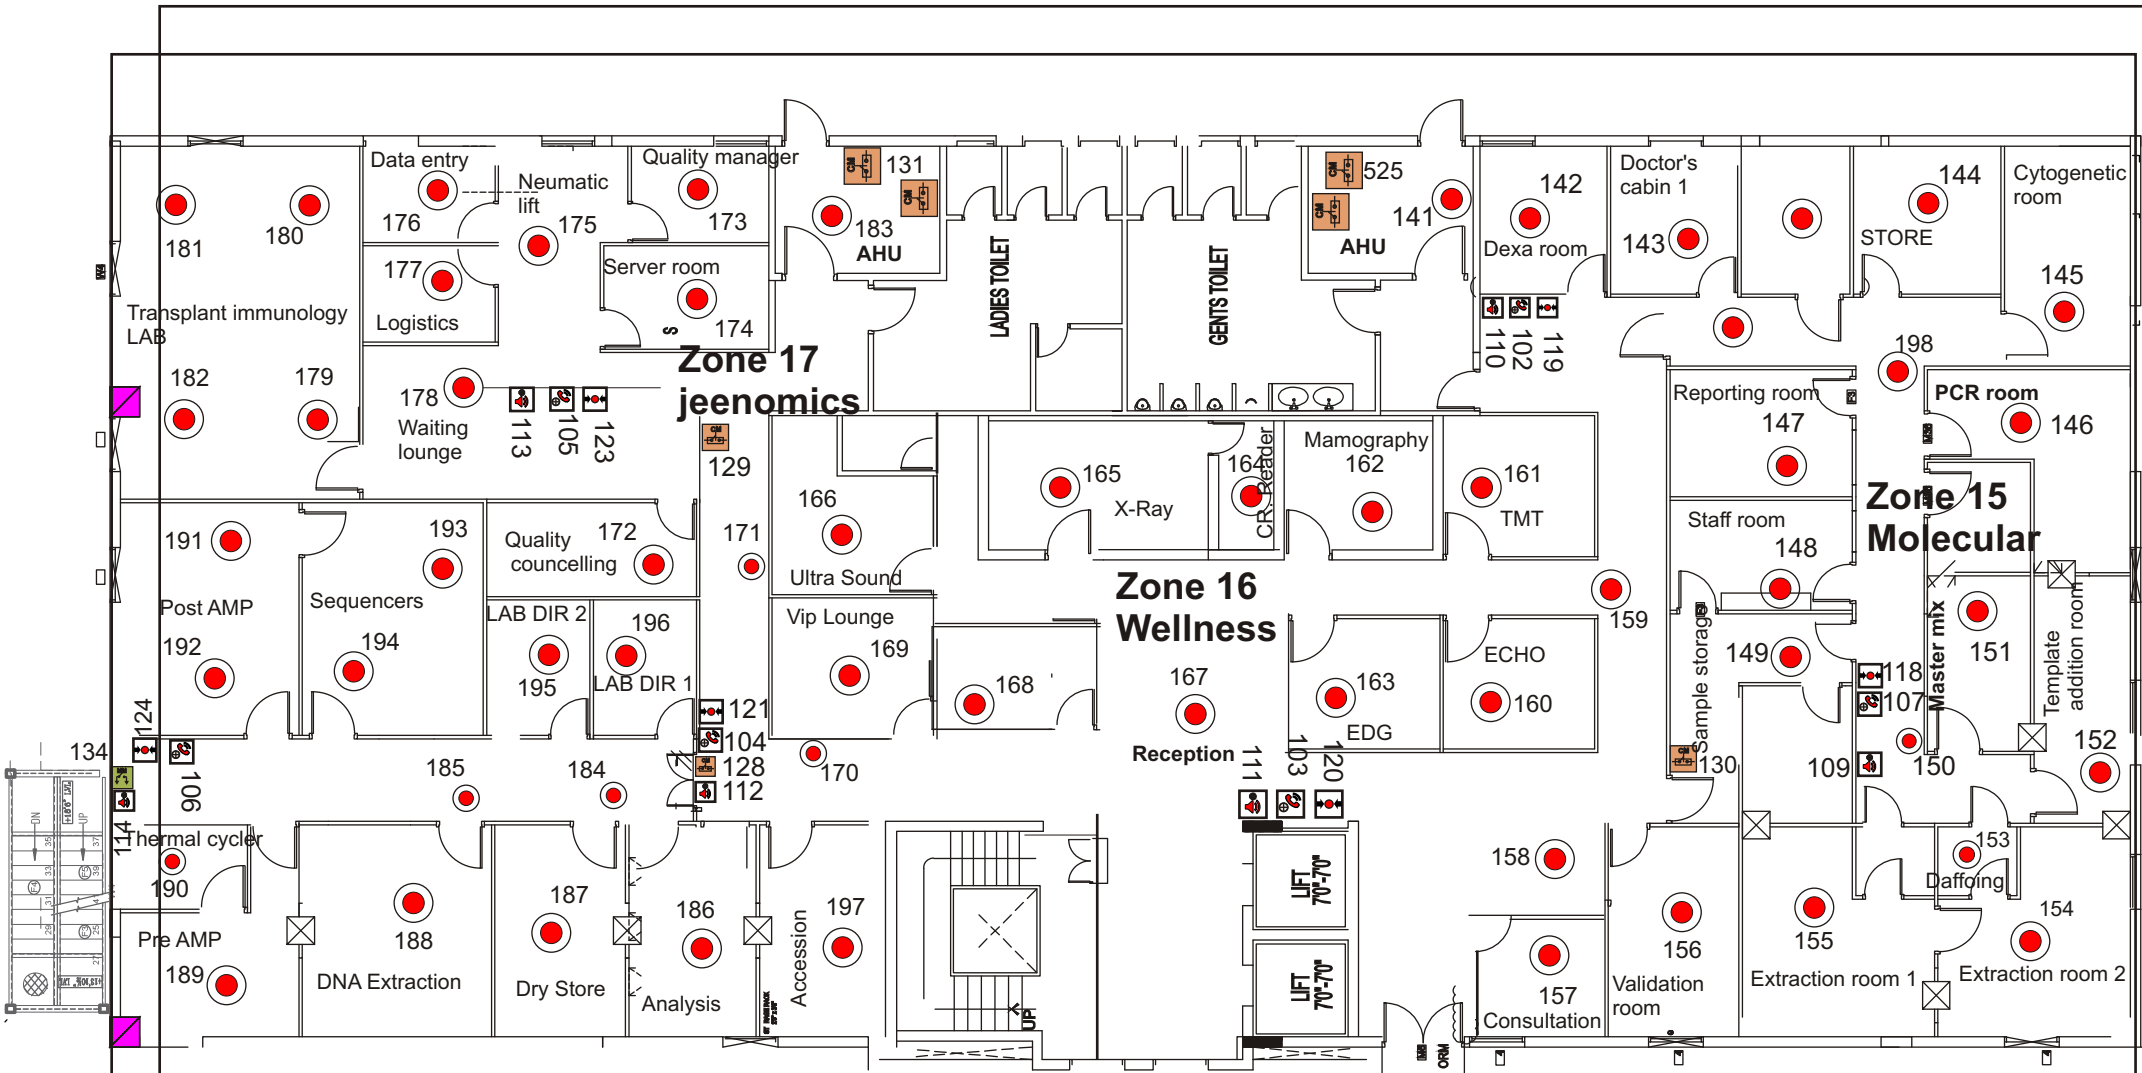




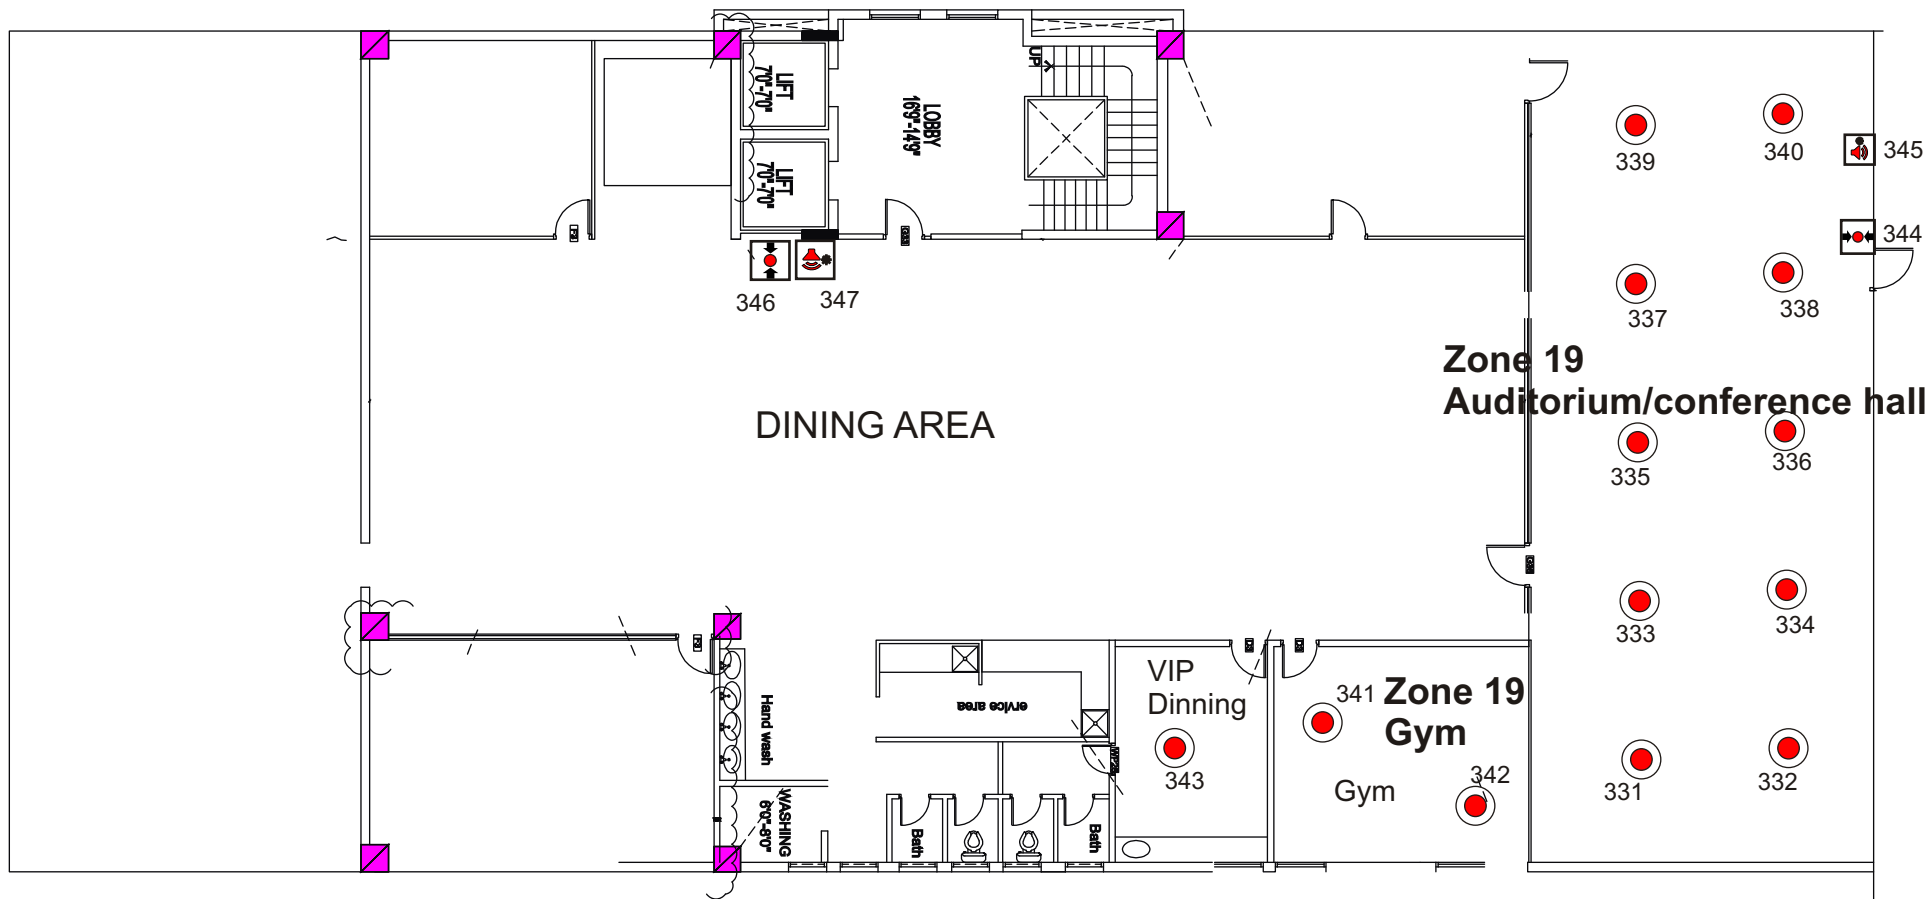
SYMBOL	TYPE	QTY
	MULTISENSOR	48
	Manual Call point	06
	Speaker with Beacon	07

	Monitor Module	01
	Control Module	07
	Talk Back	06

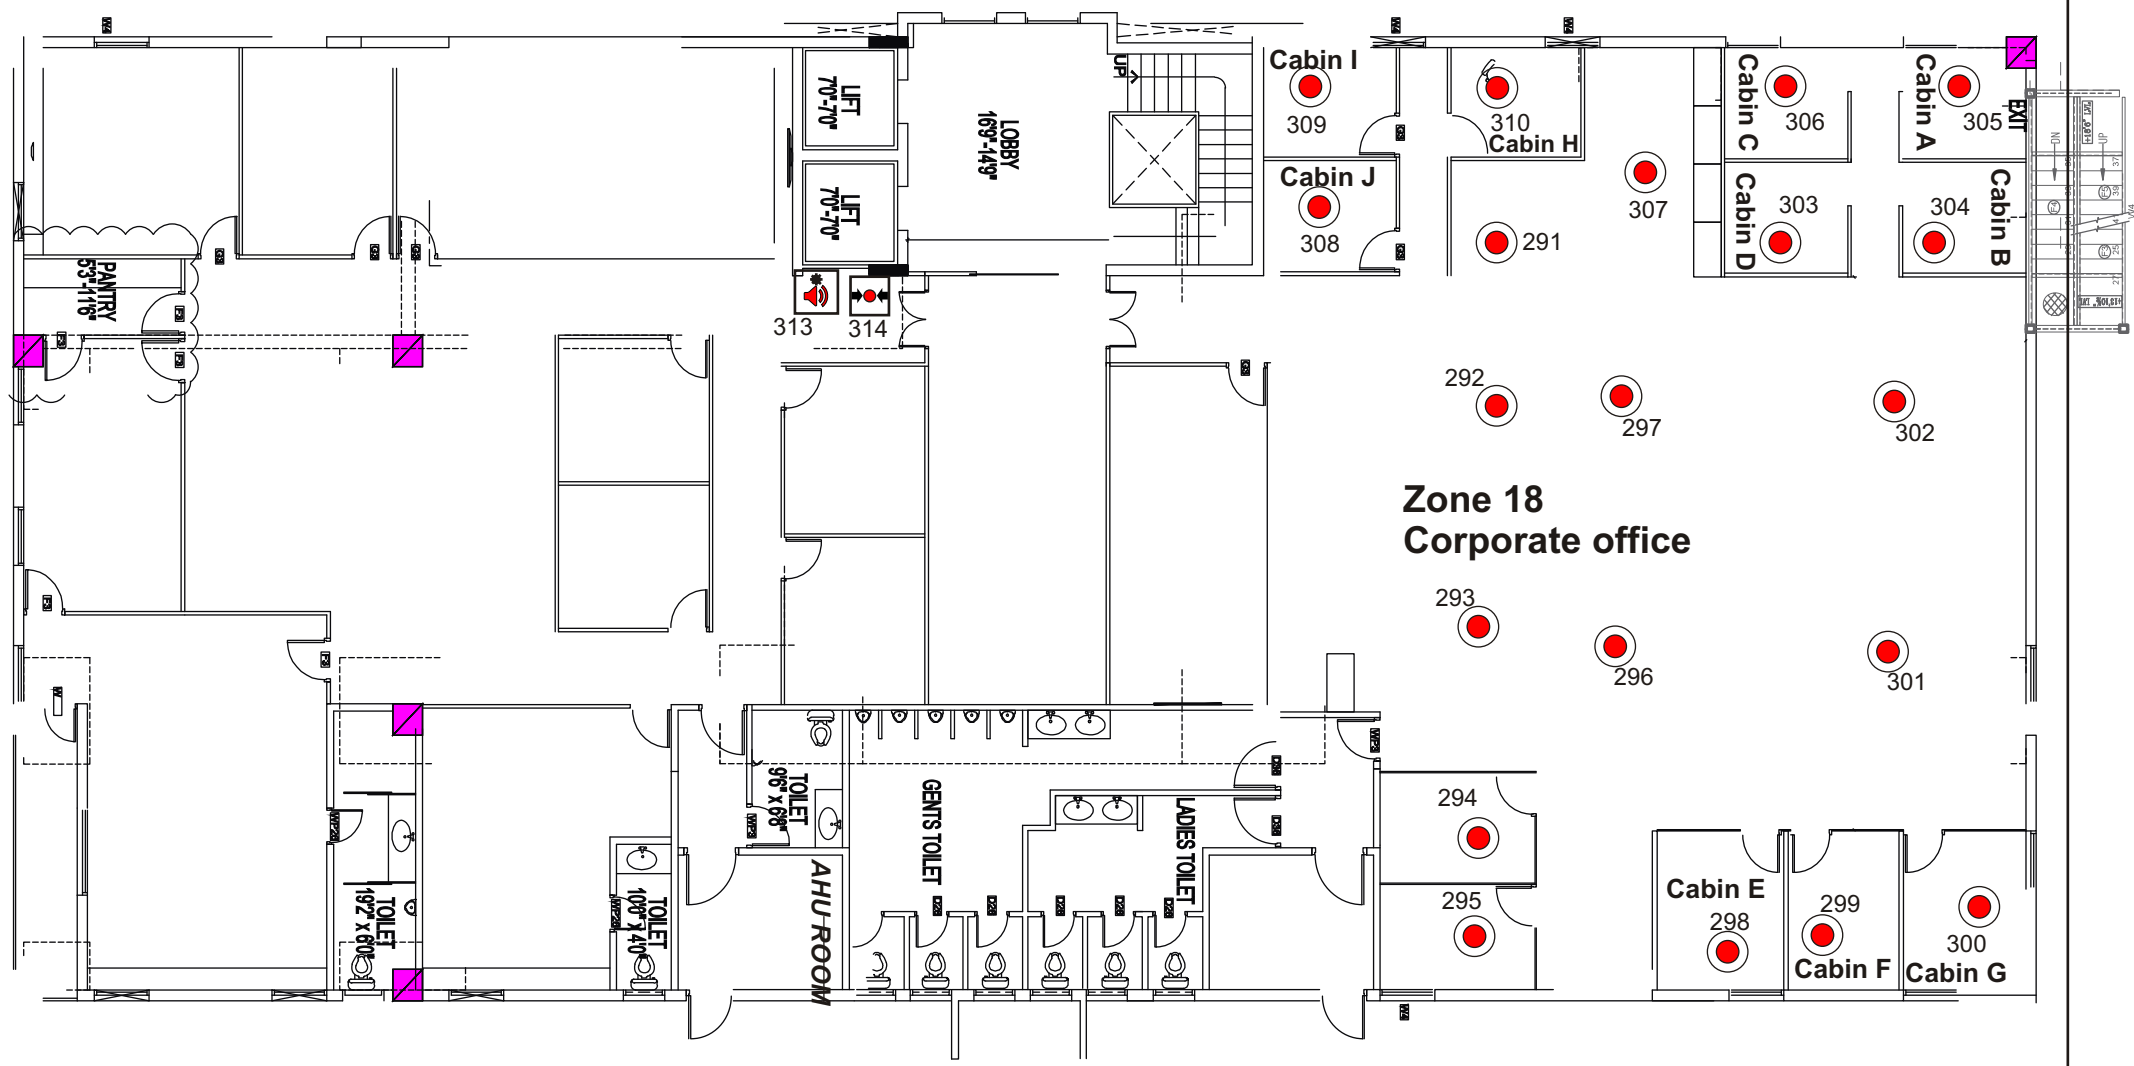


FLOOR 4
ZONE 18



SYMBOL	TYPE	QTY
	MULTISENSOR	21
	Manual Call point	01
	Speaker with Beacon	01



Floor 5 (Terrace) ZONE 19,20

SYMBOL	TYPE	QTY
	MULTISENSOR	13
	Manual Call point	02
	Sounder Beacon	02